


13(13) a set of apartments
a practice.


Plan d'implantation
1/250



13(13) a set of apartments
a practice.

Plans
1/100

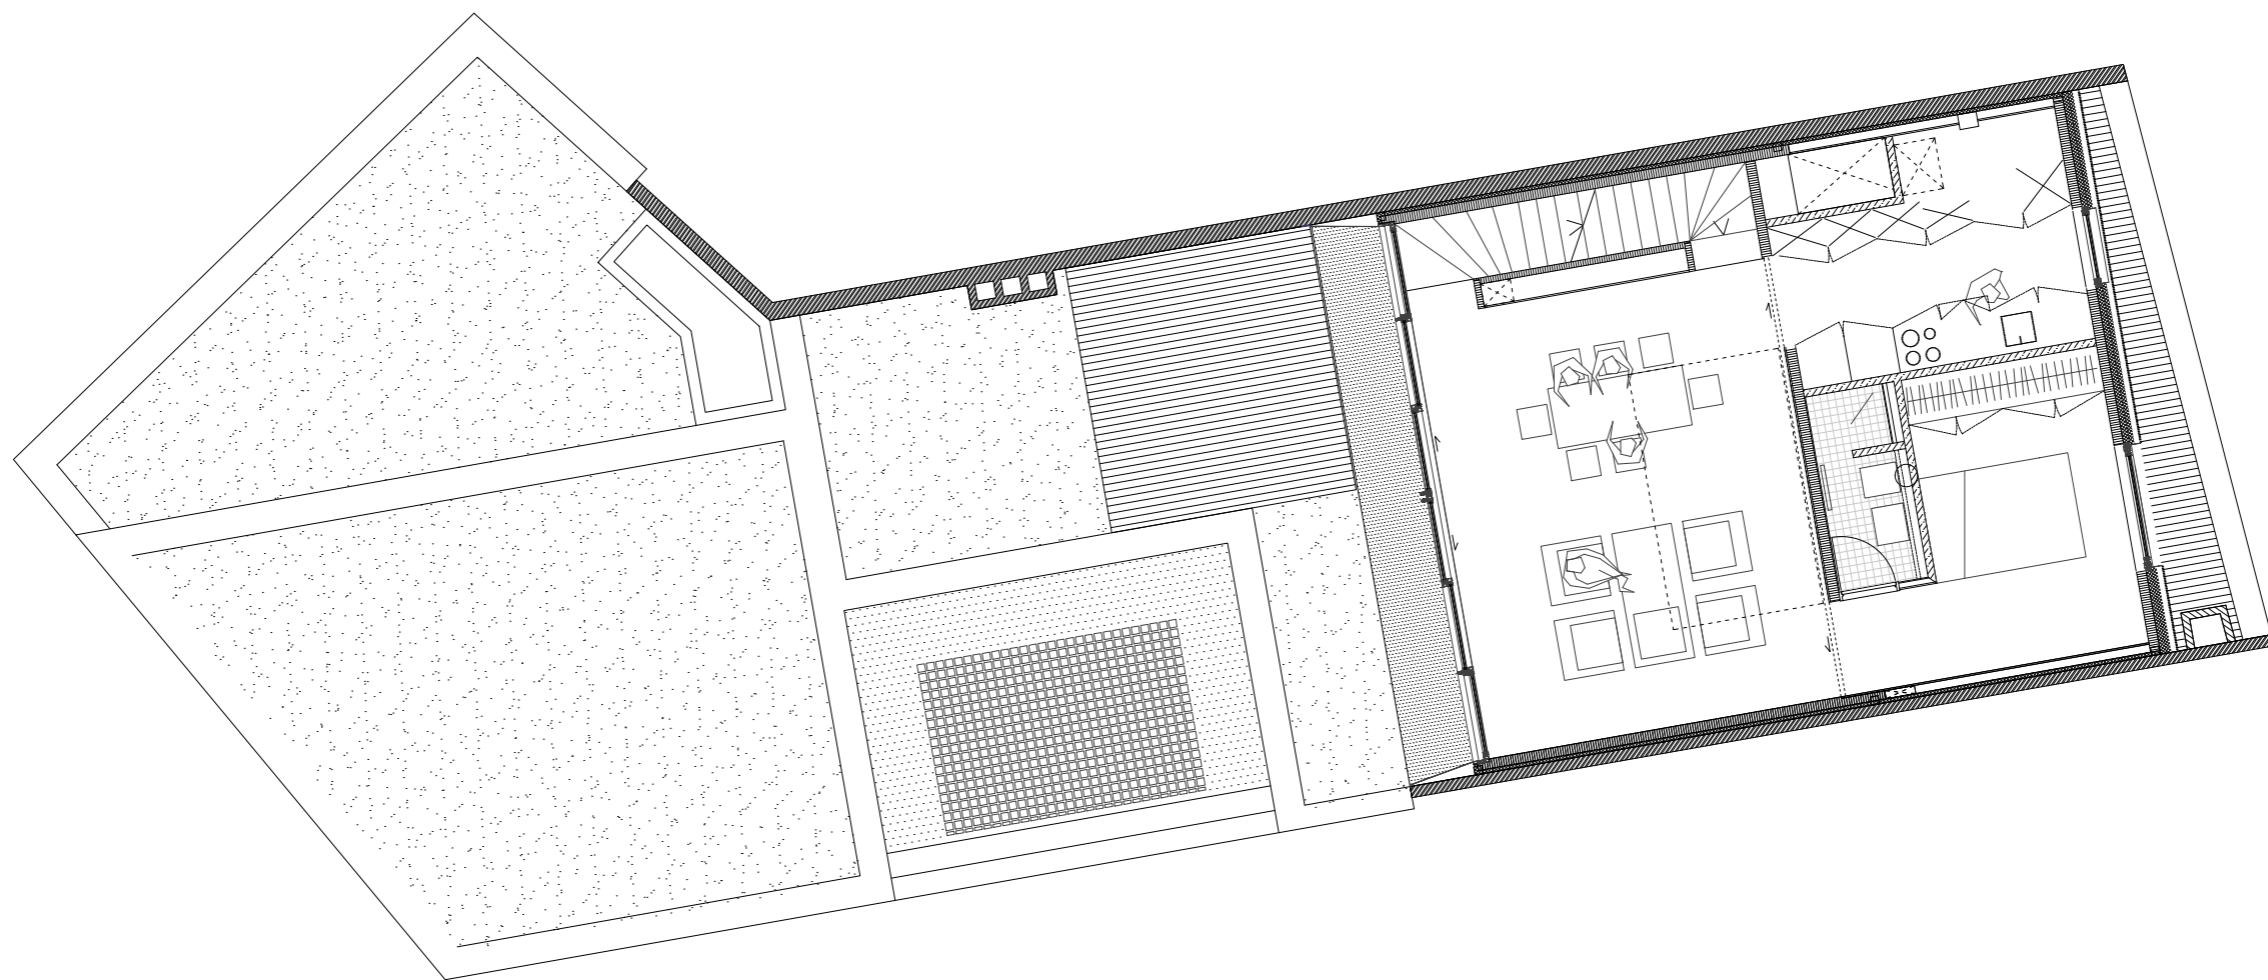

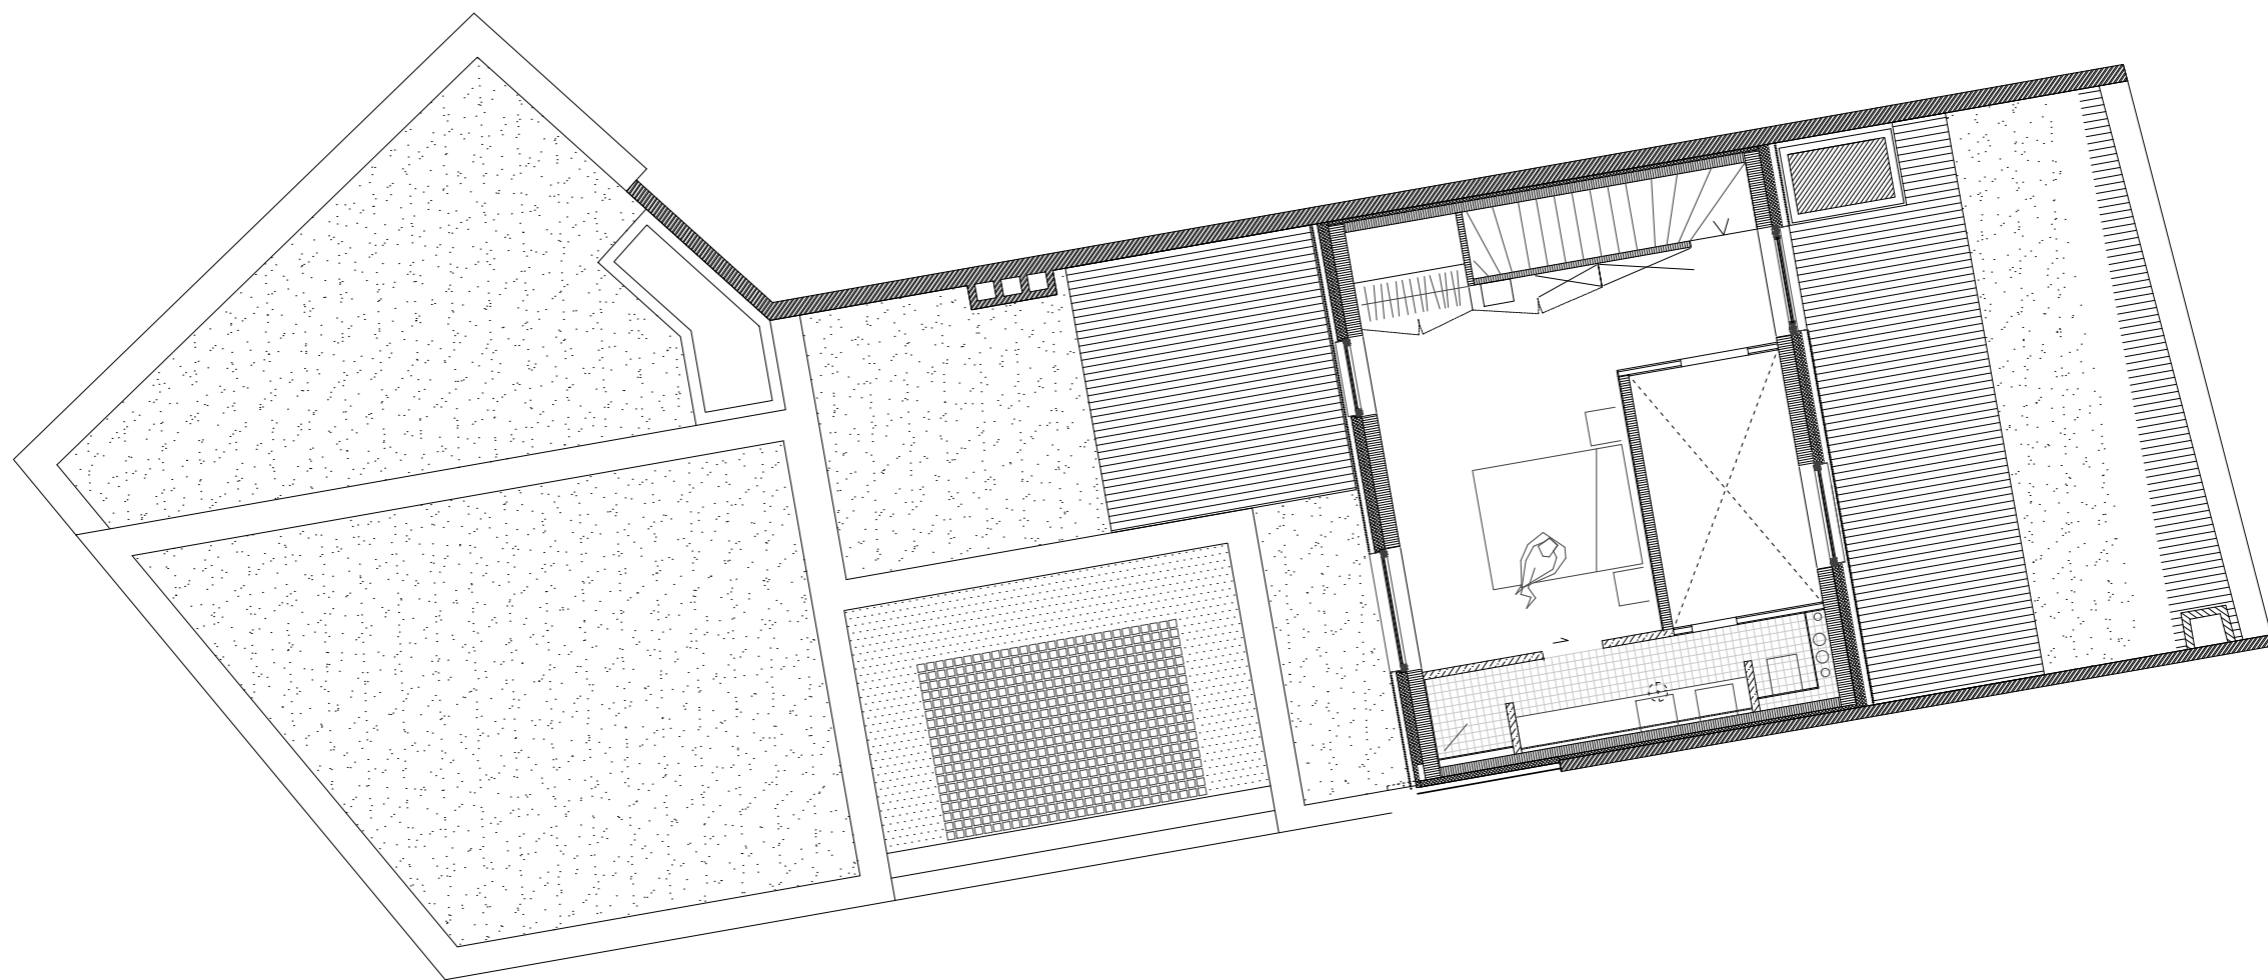

13(13) a set of apartments
a practice.

Coupe
1/100

