


PLAN DE SITUATION / 1:5000

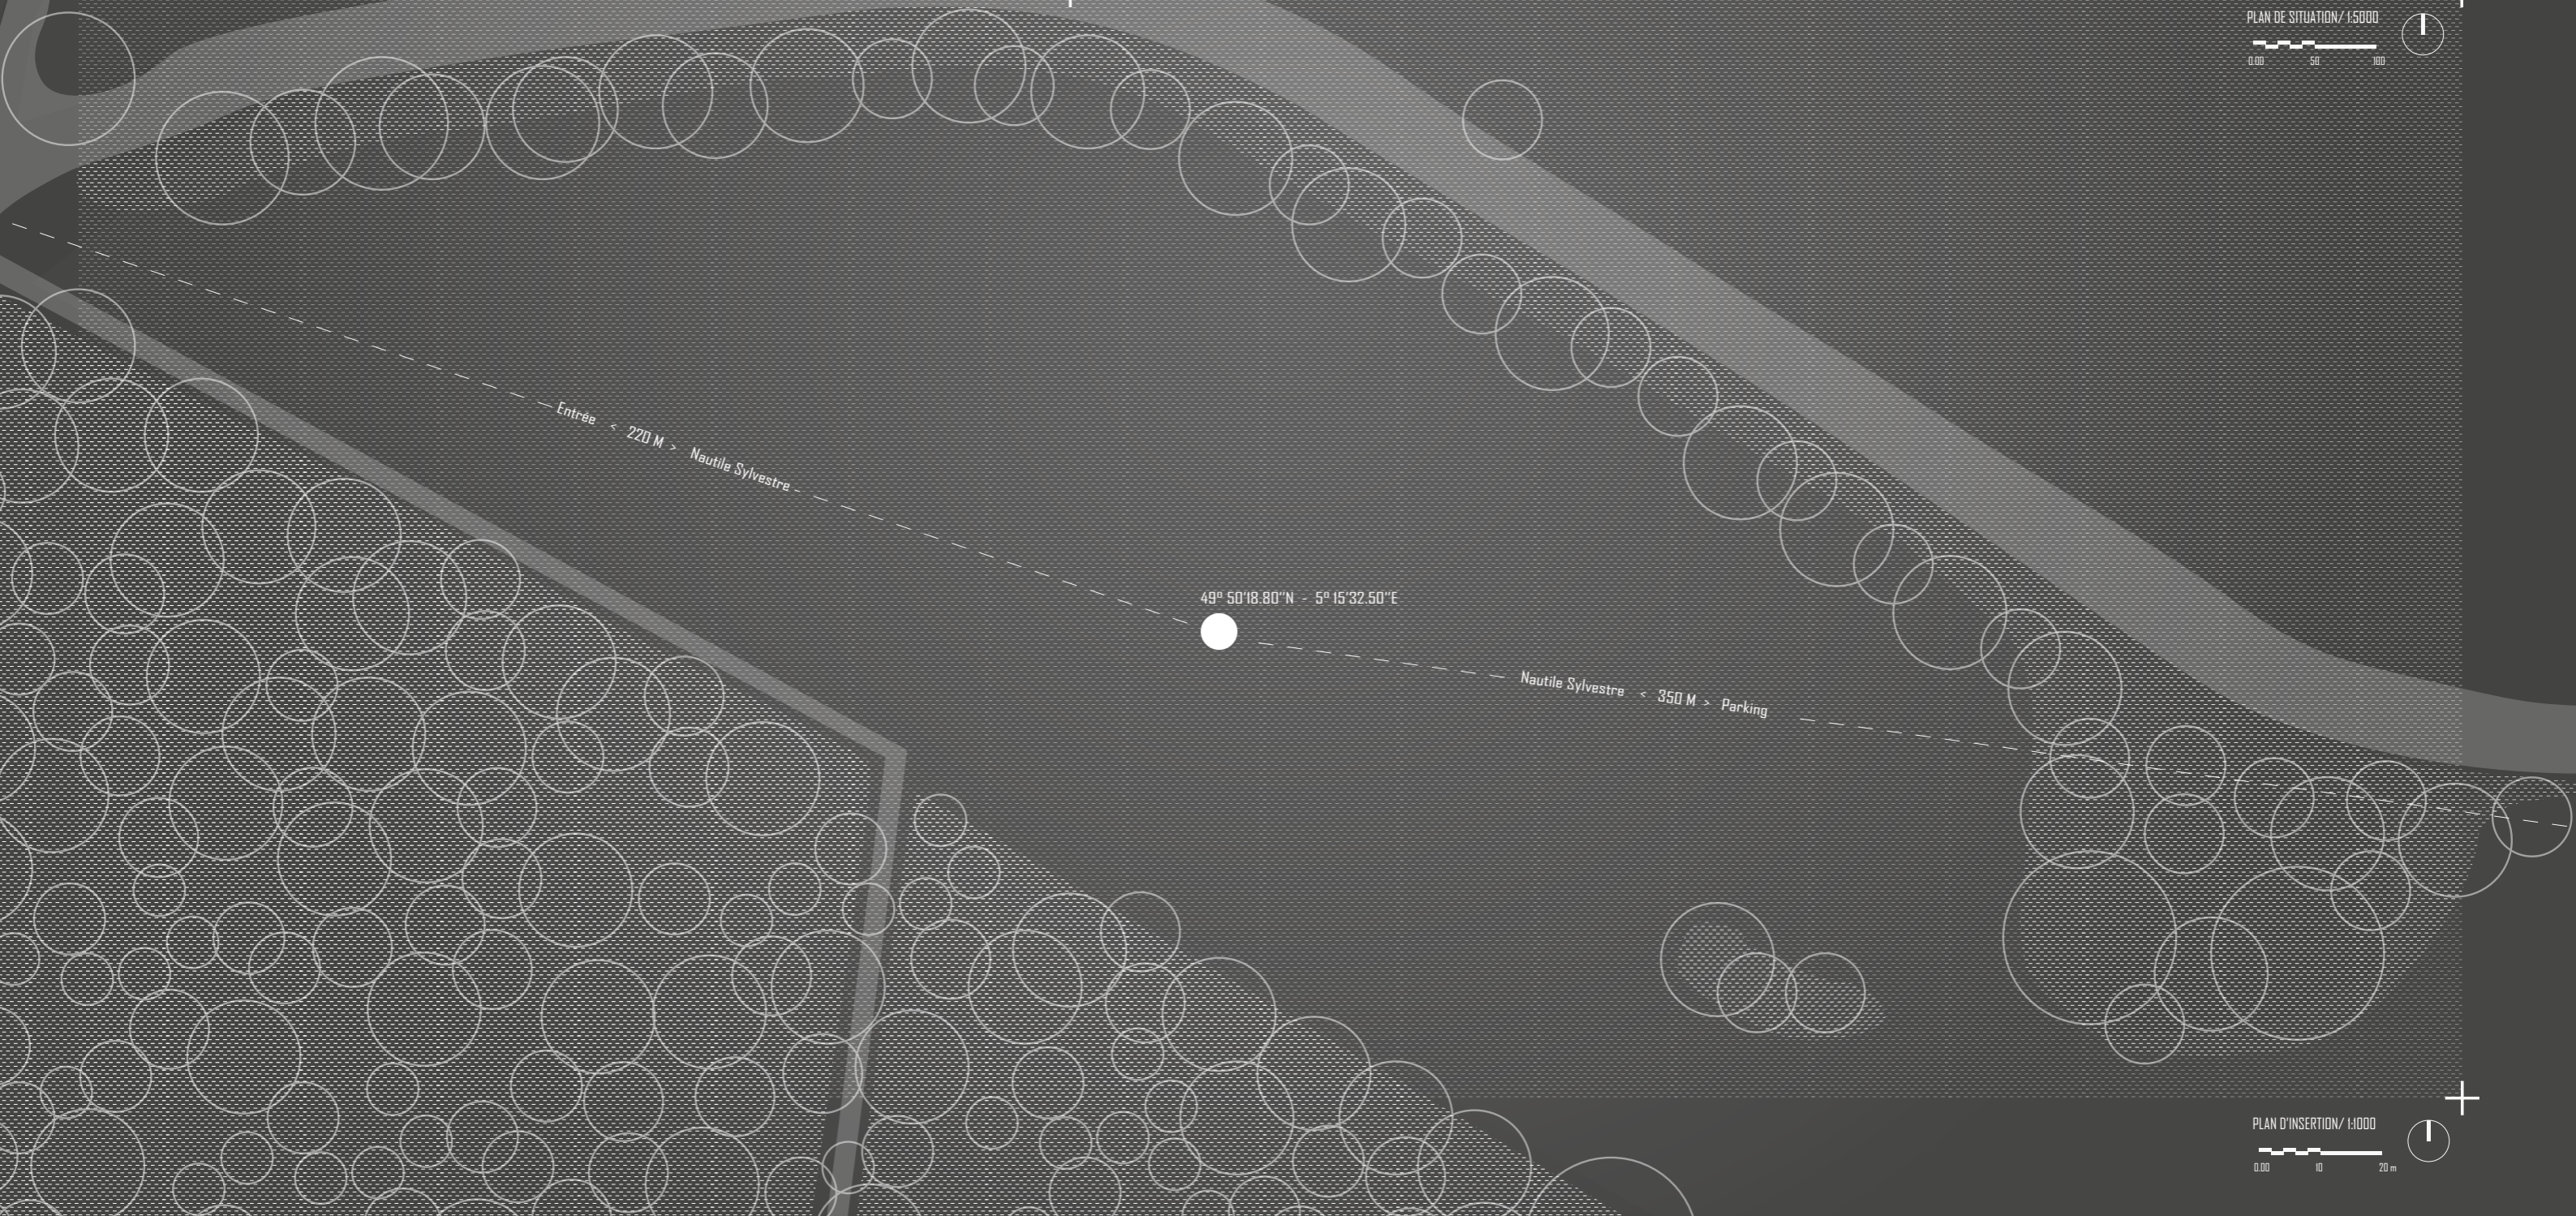

49° 50'18.80"N - 5° 15'32.50"E

Entrée < 220 M > Nautila Sylvestre

Nautila Sylvestre < 350 M > Parking

PLAN D'INSERTION / 1:1000





