

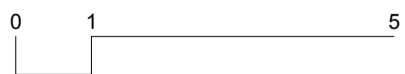


INPLANTING 1:250


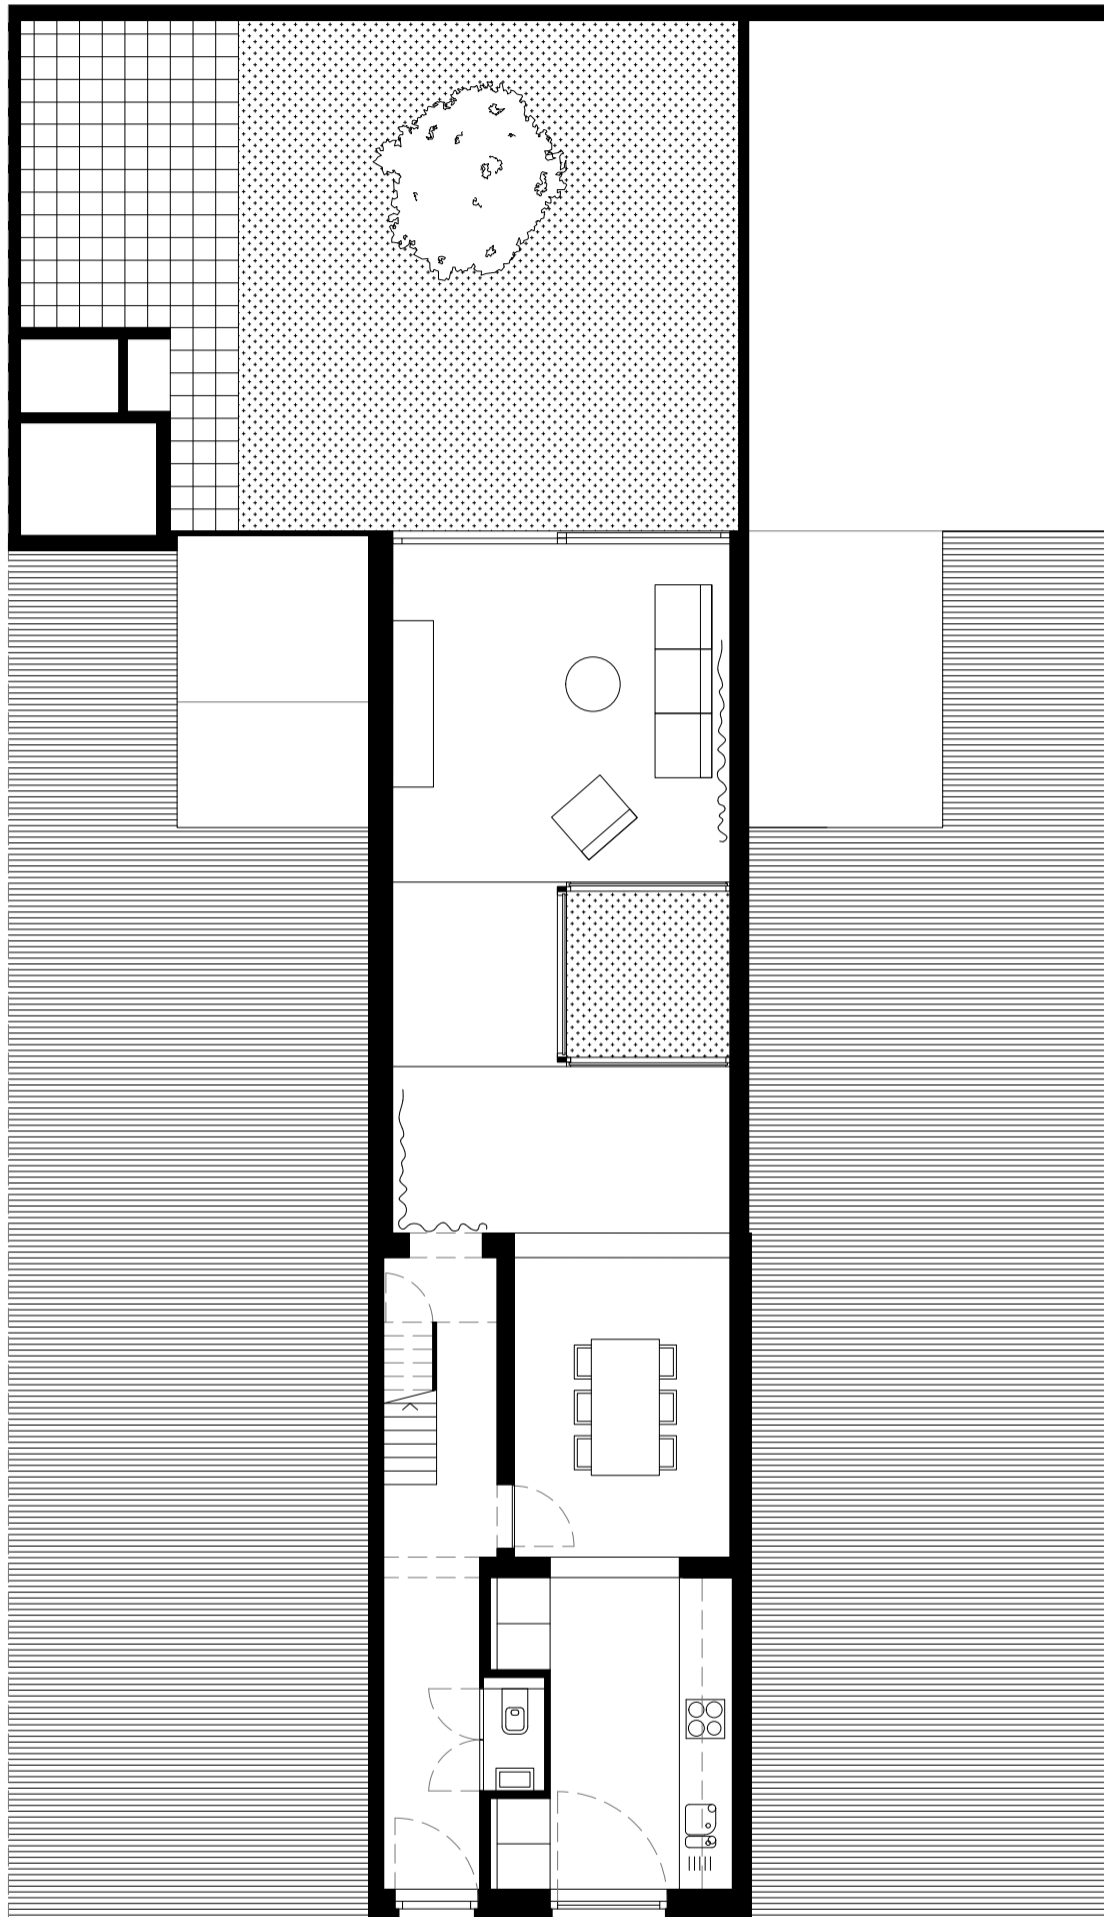


INPLANTING 1:100



NWLND
ROGIERS VANDEPUTTE


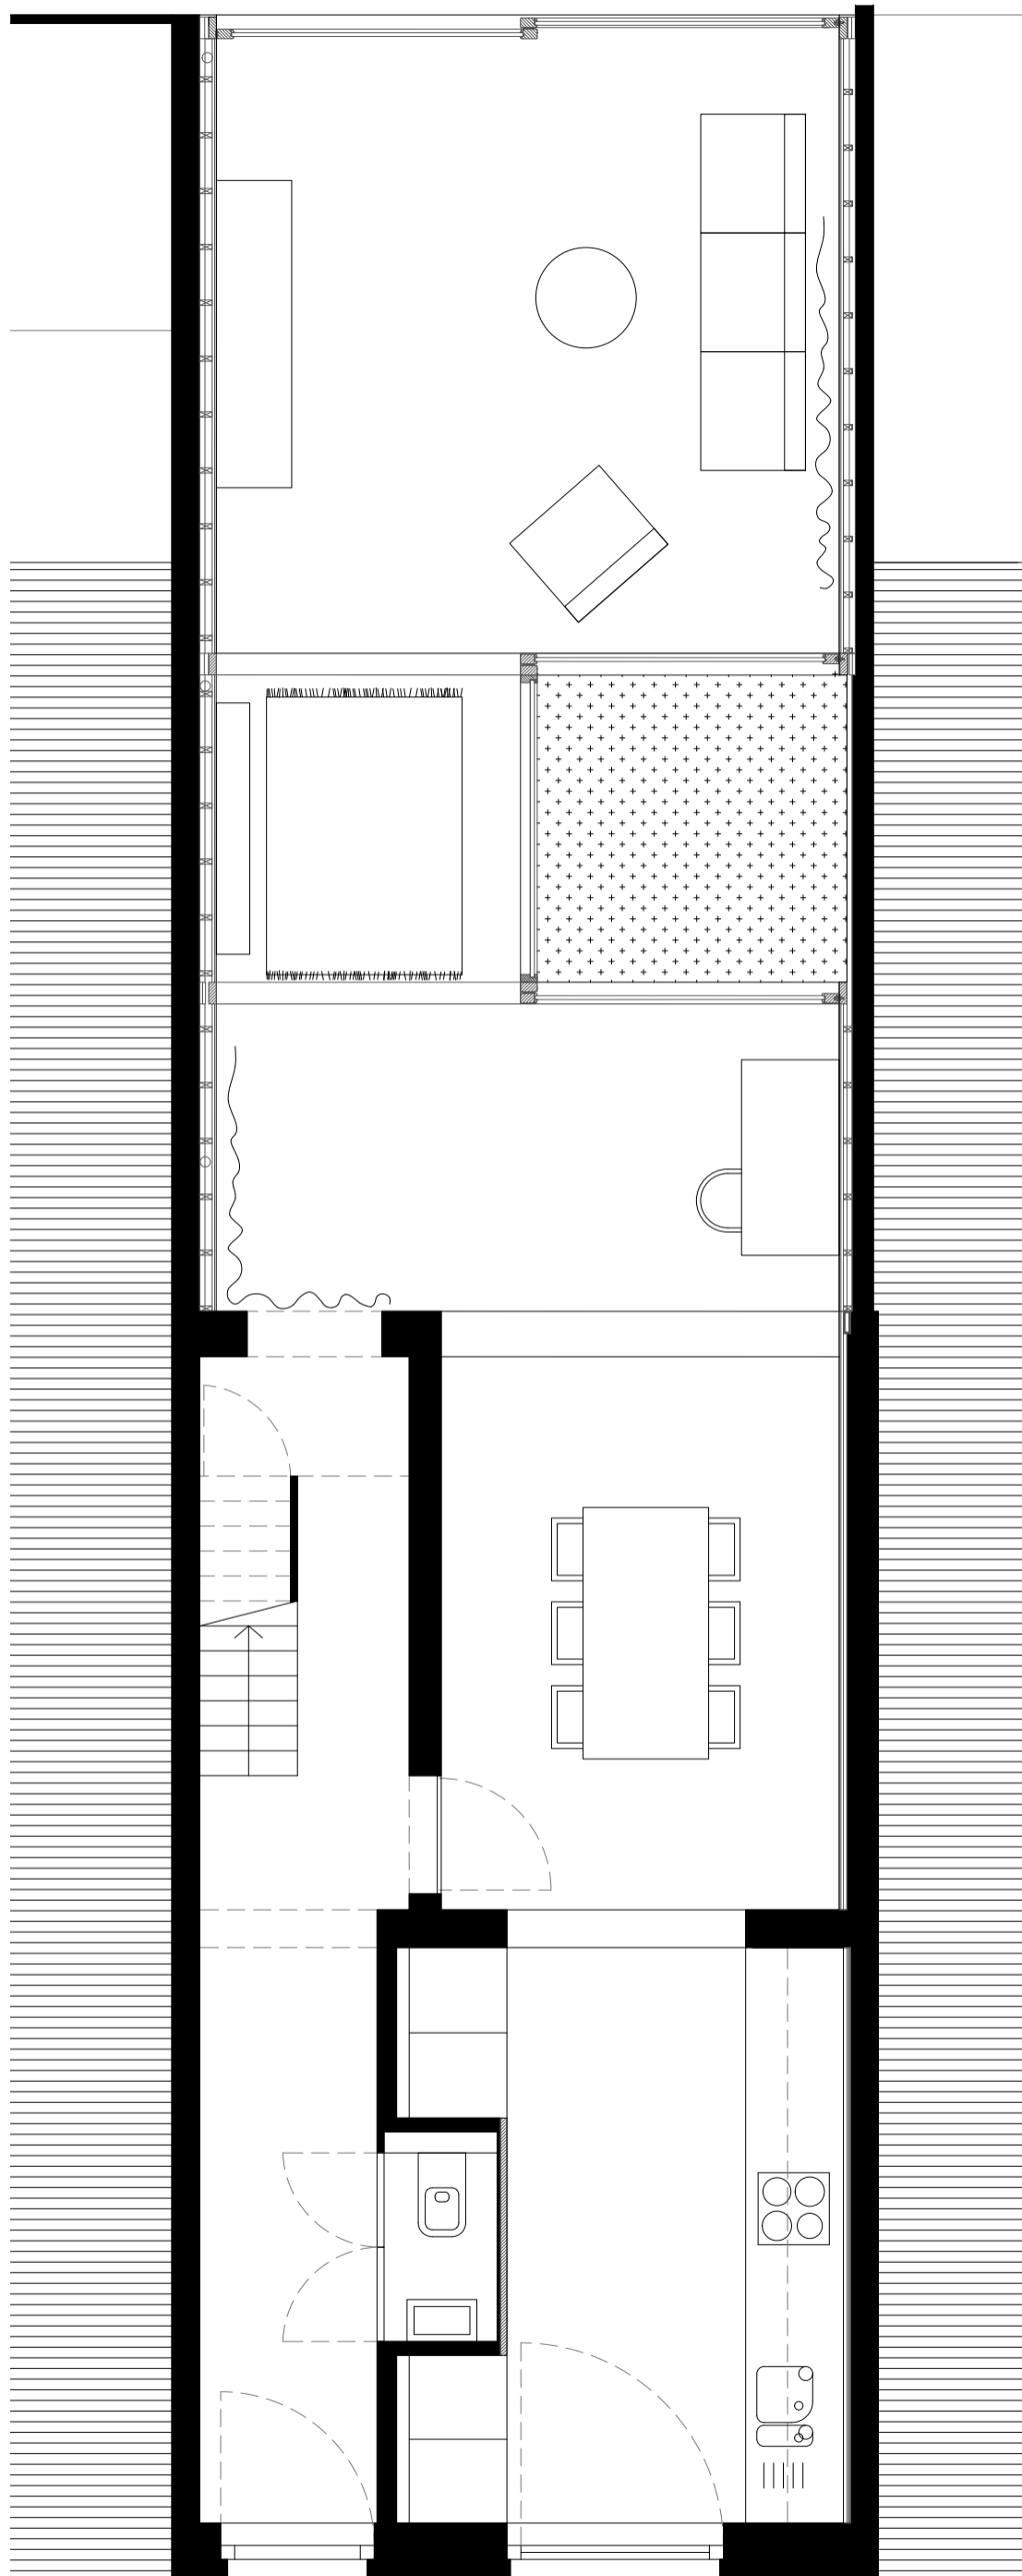


+0
1:50

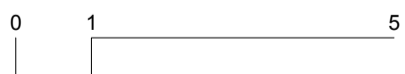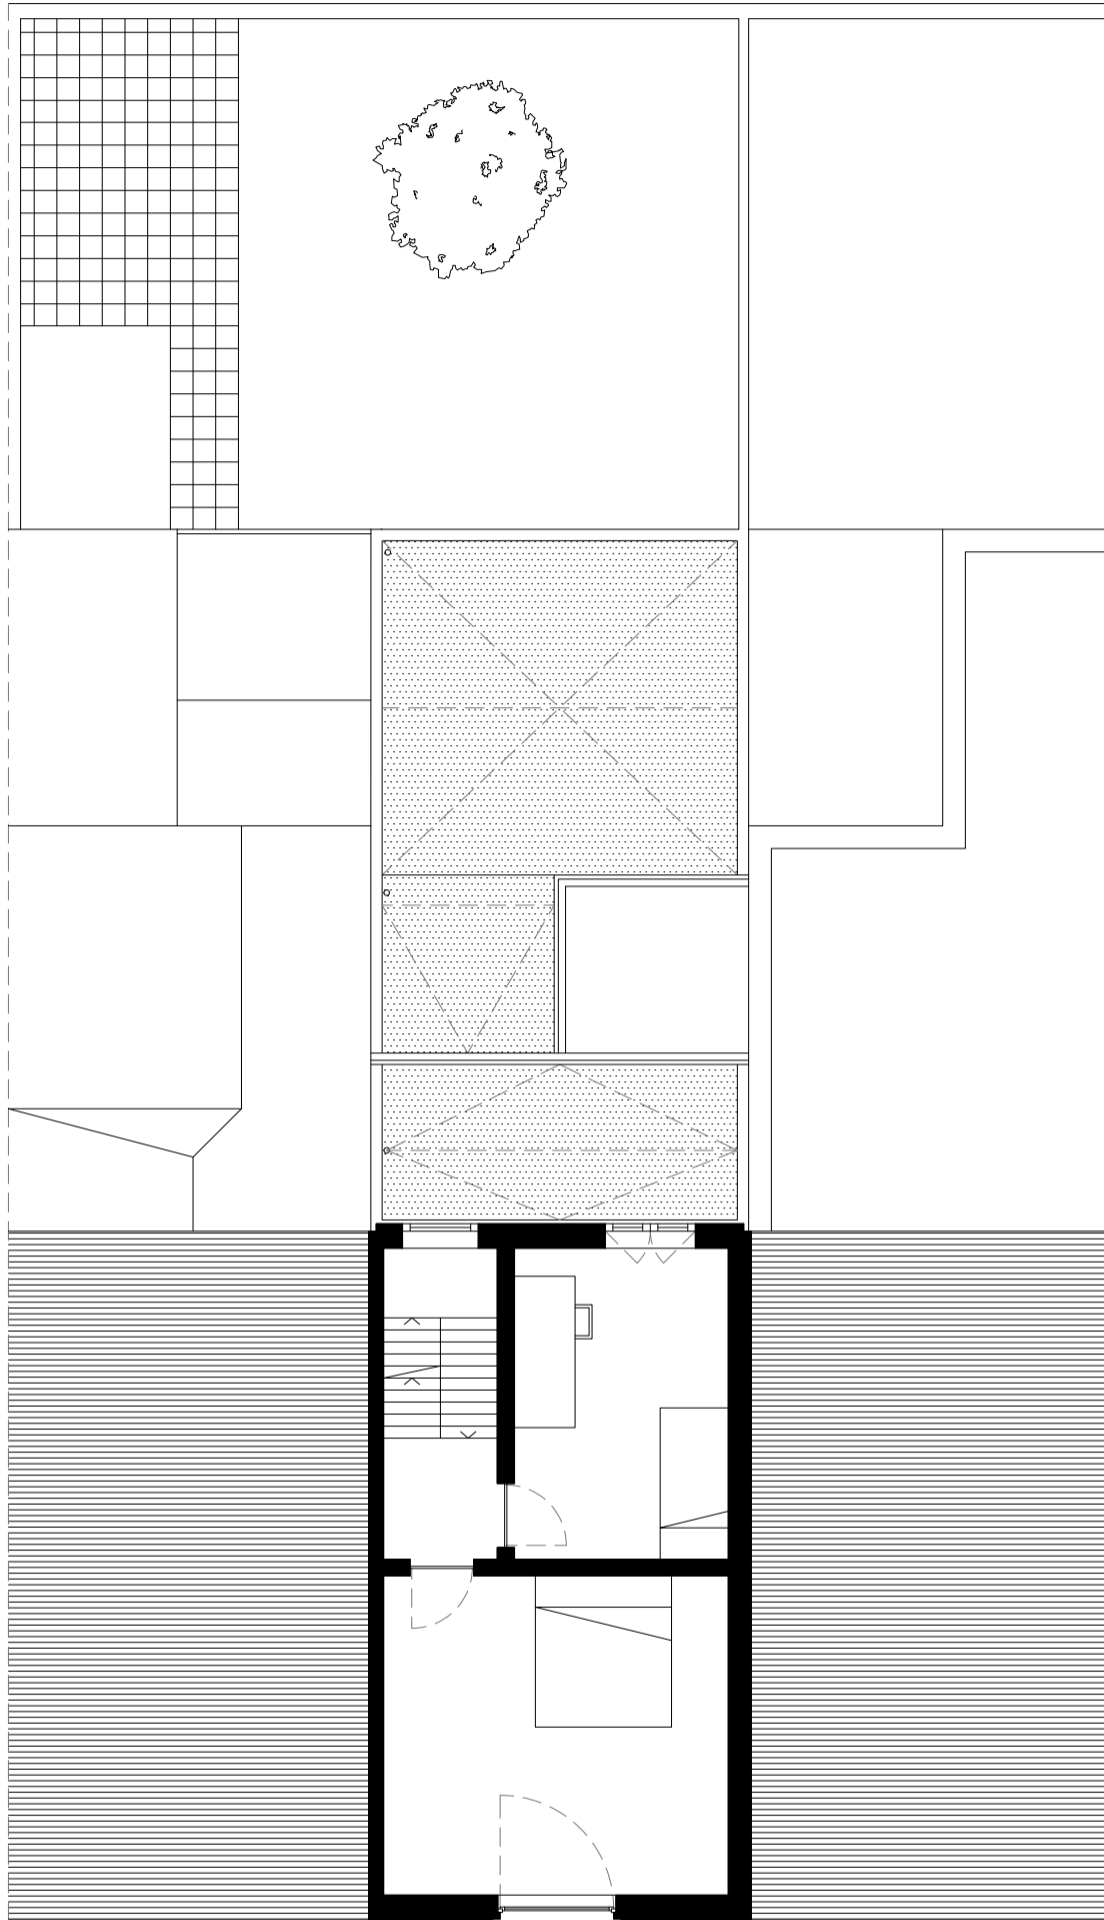


NIVEAU 1 1:100

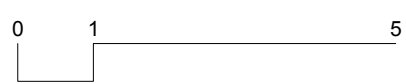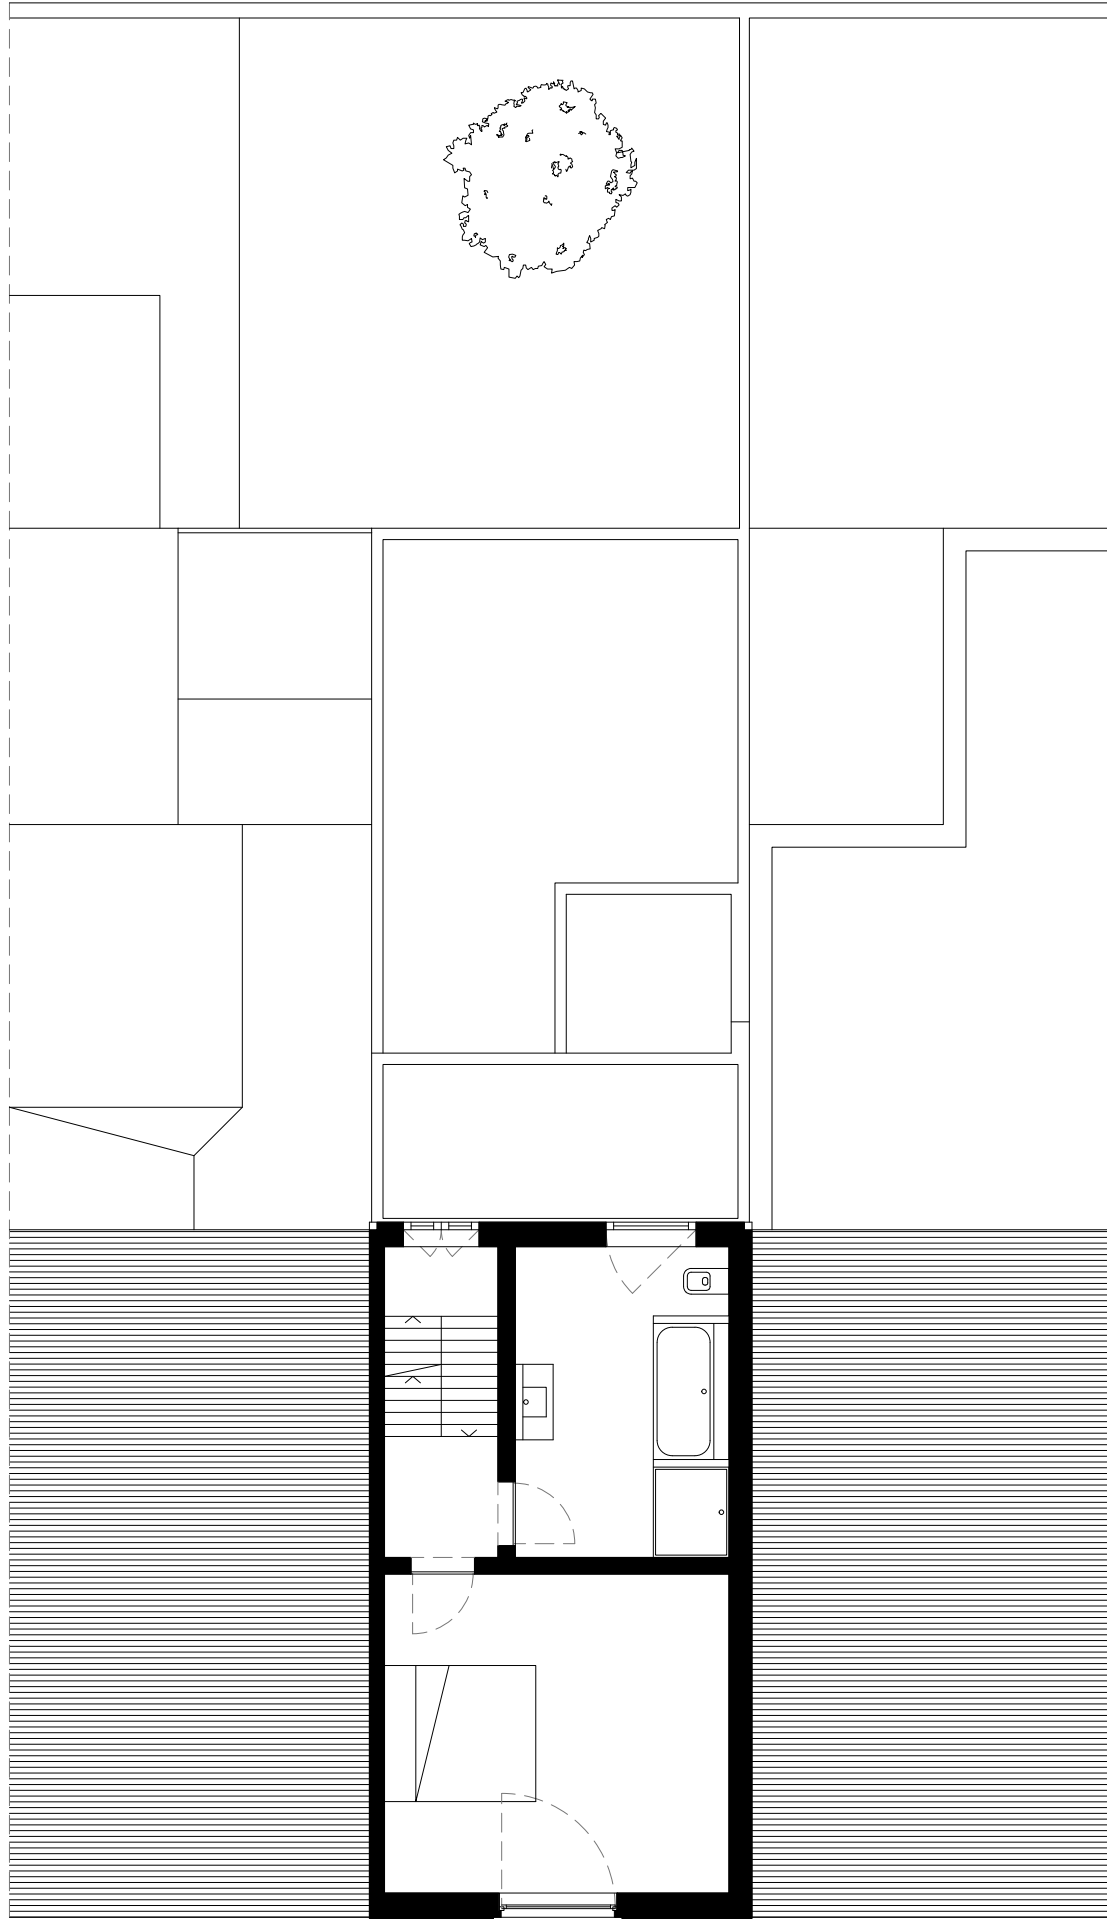

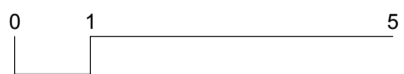
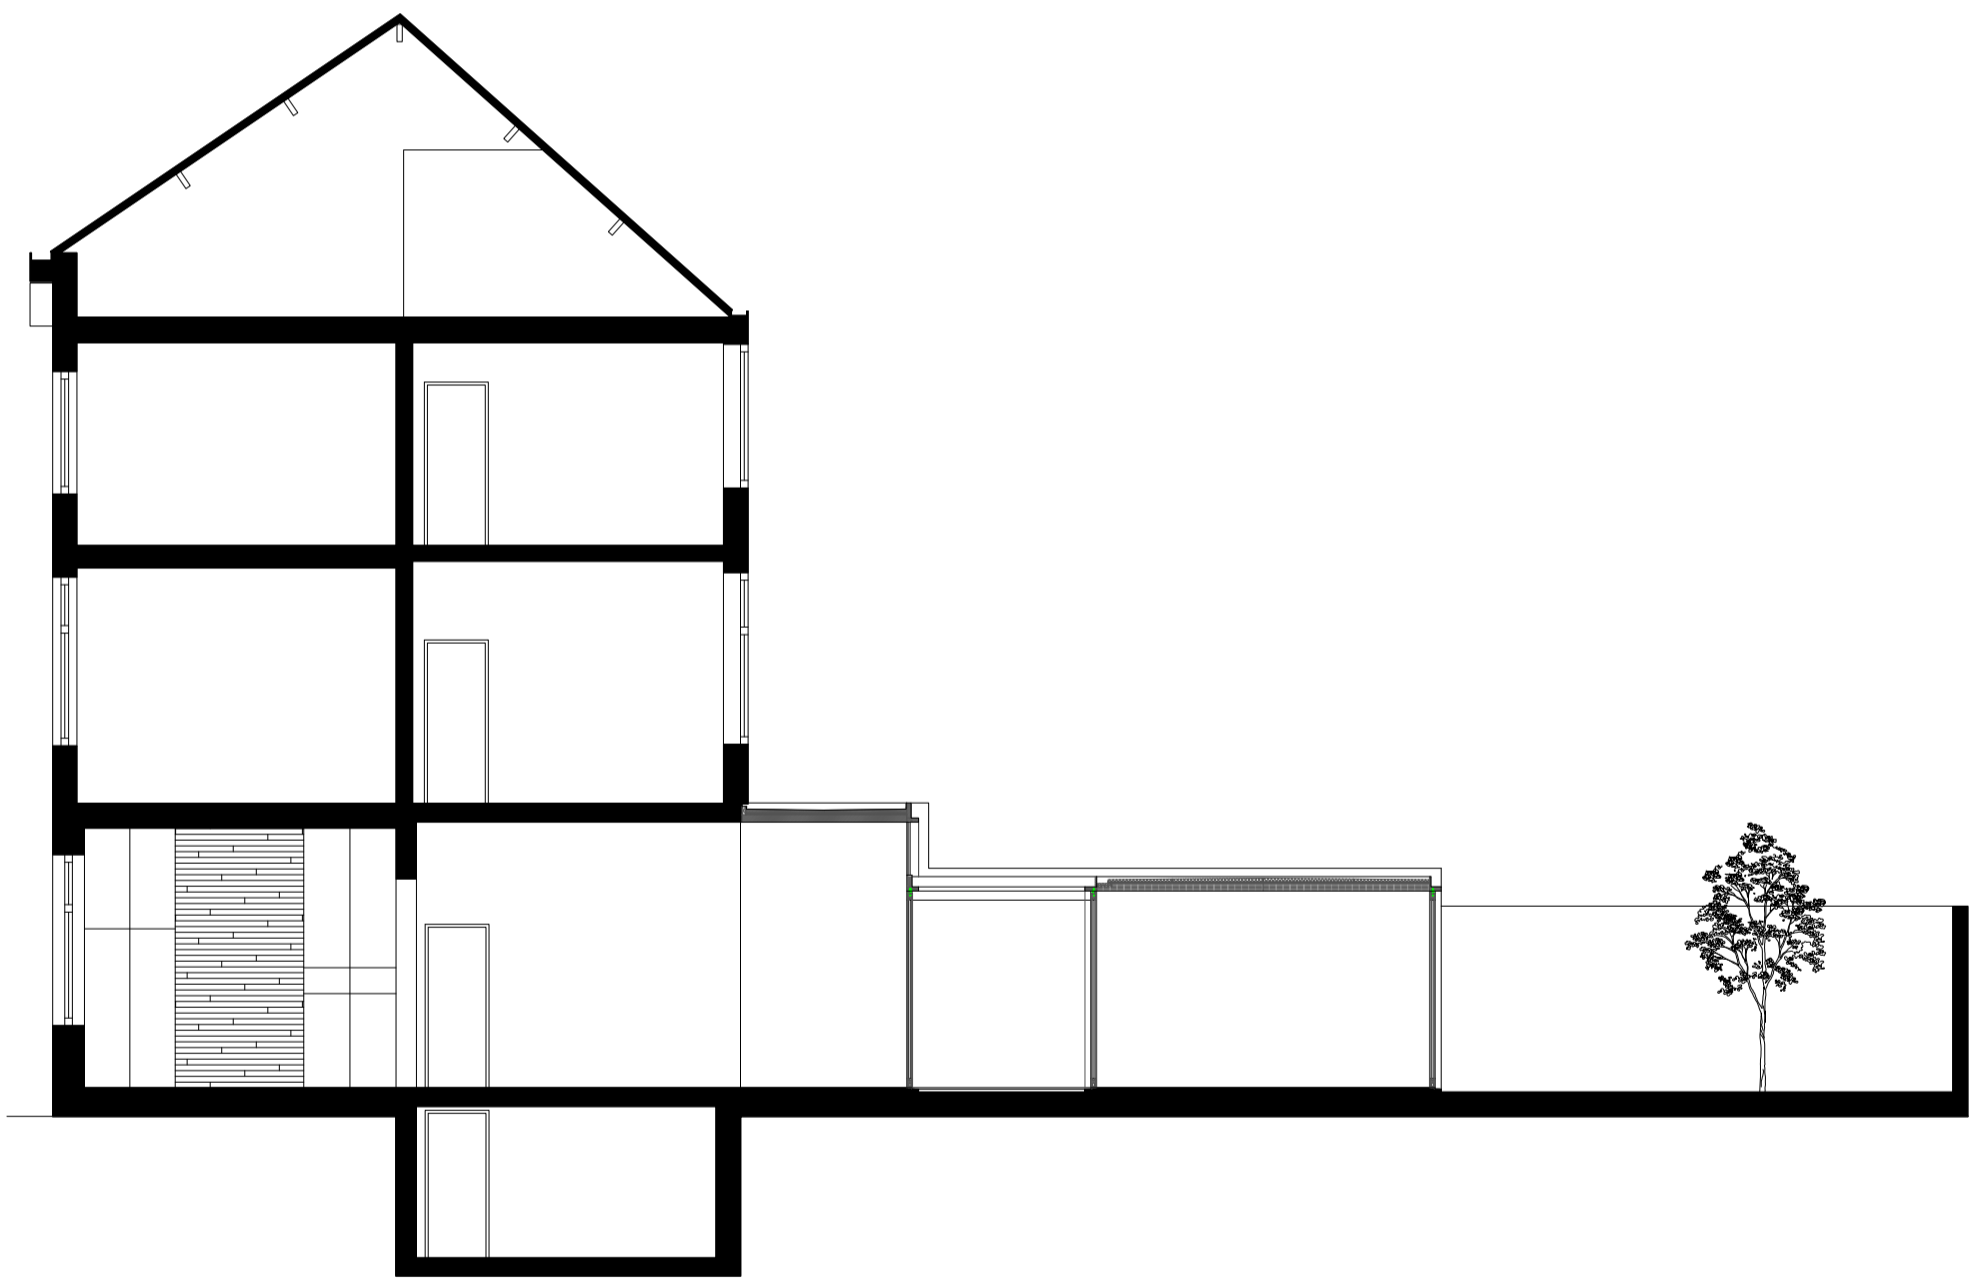


SNEDE 1:100

NWLND
ROGIERS VANDEPUTTE

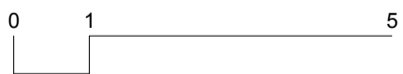

WESTGEVEL 1:100

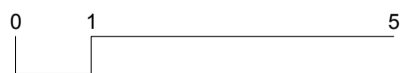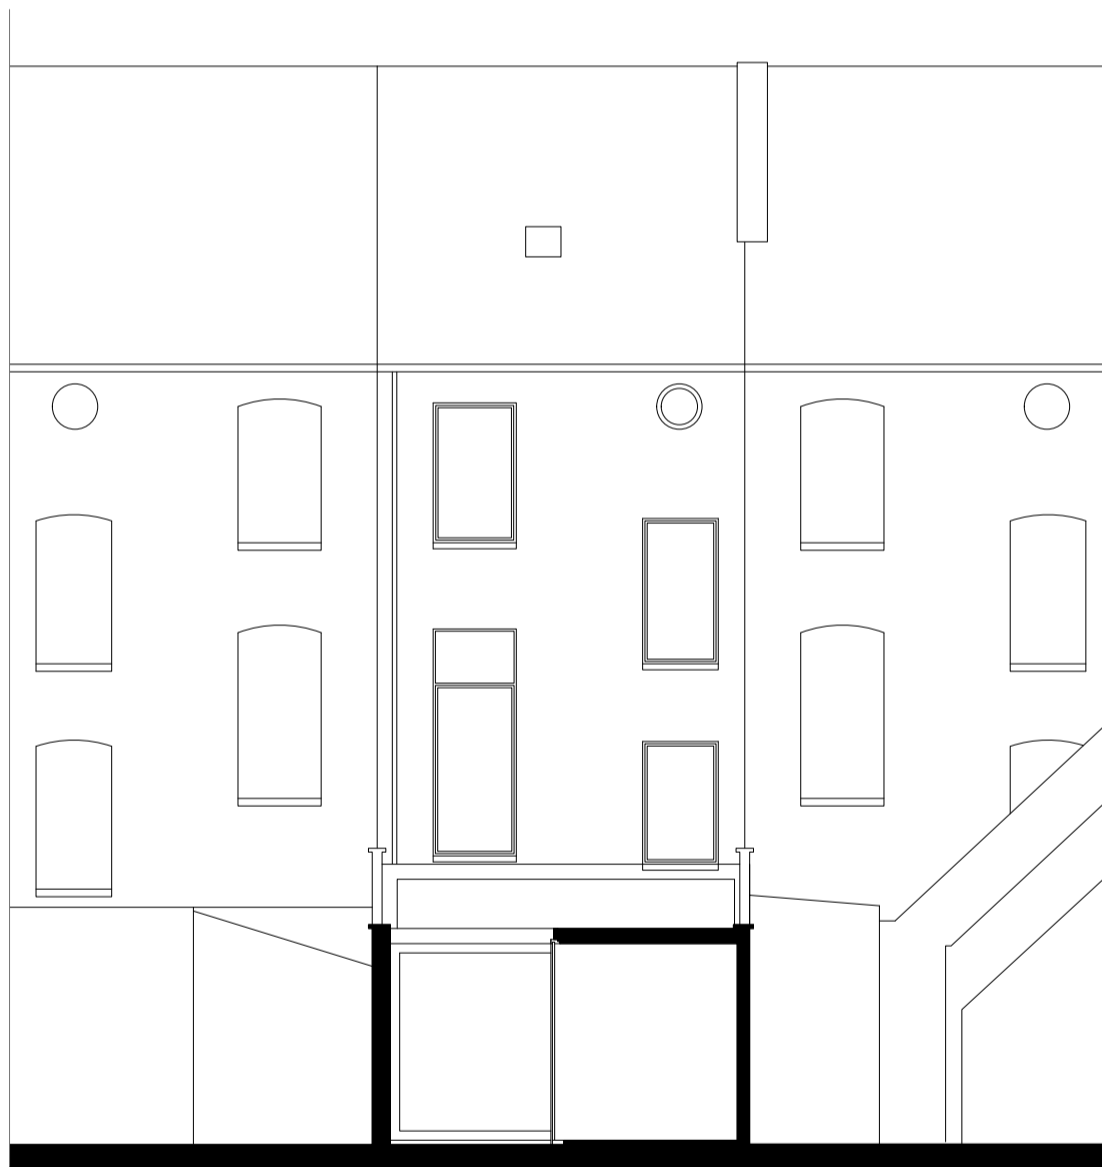

OOSTGEVEL 1:100

NWLND
ROGIERS VANDEPUTTE