




inplantingsplan

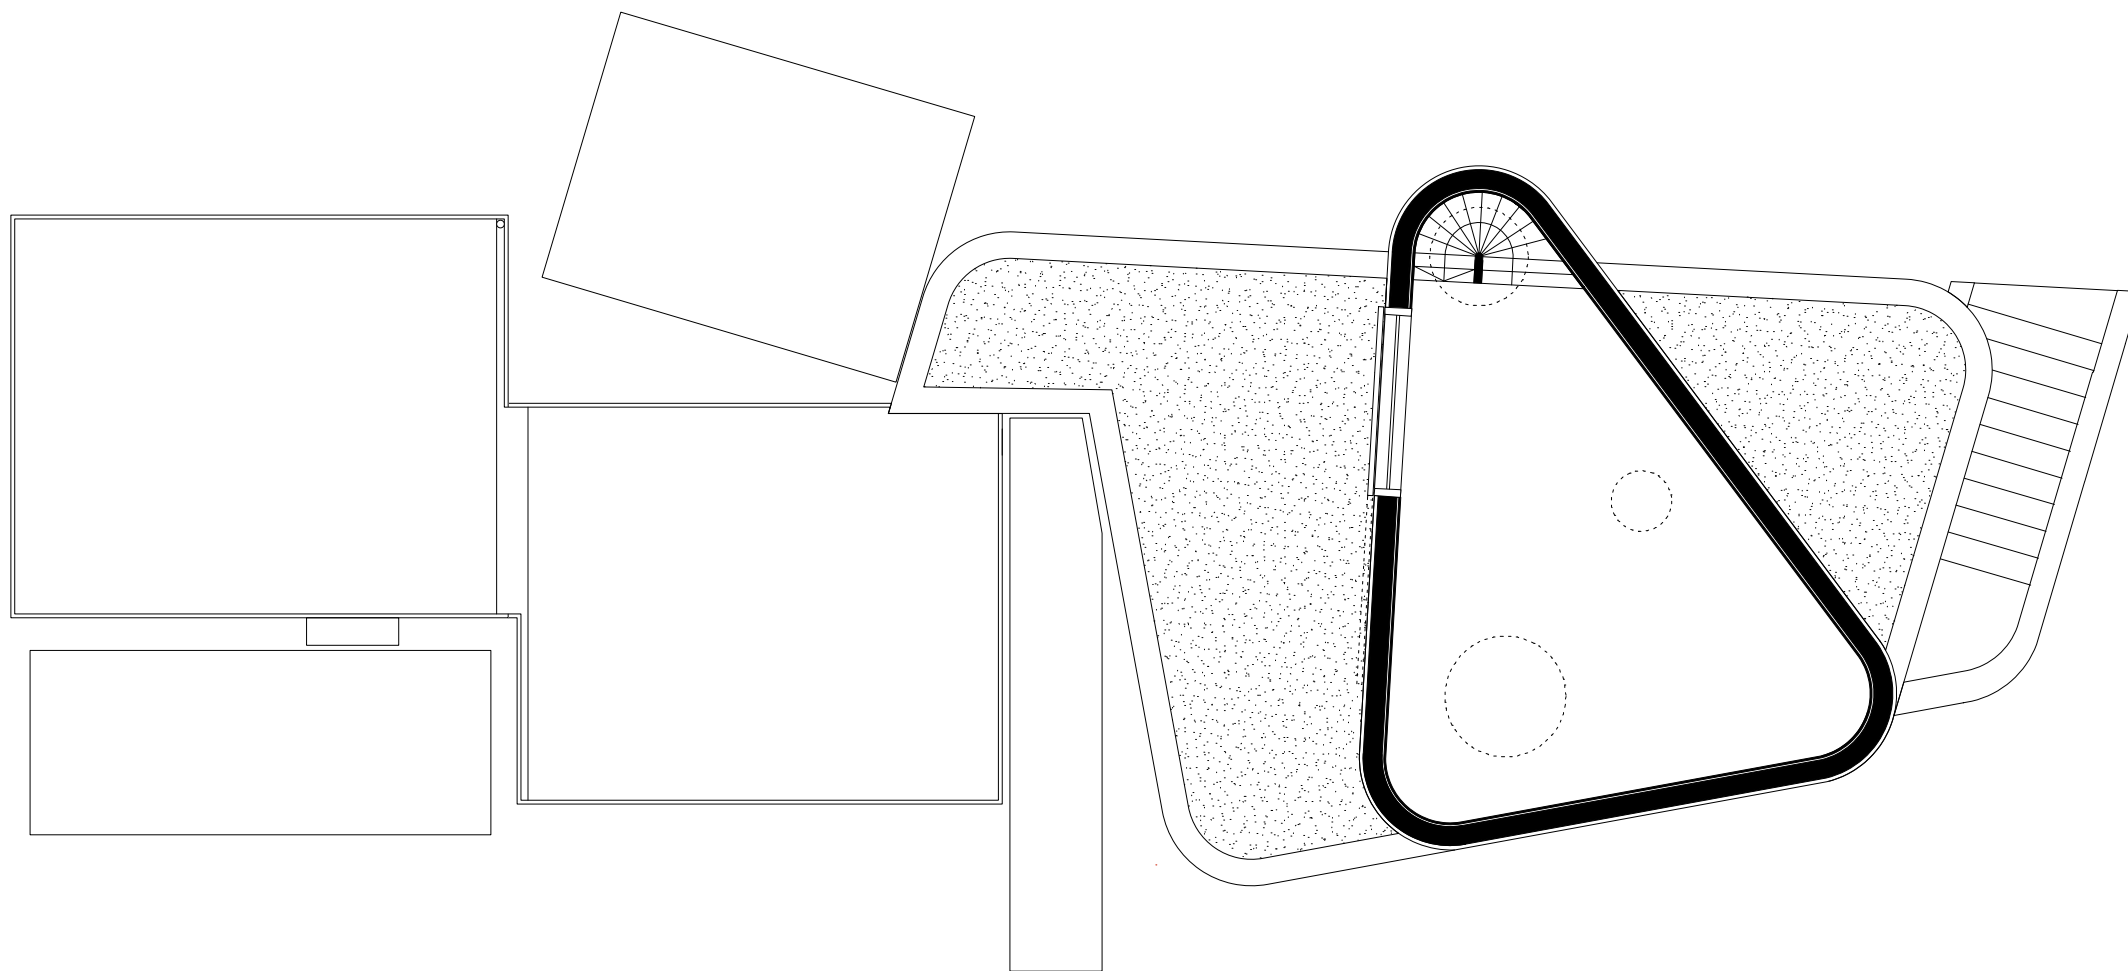



plan niveau 1

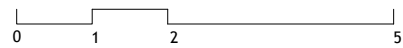

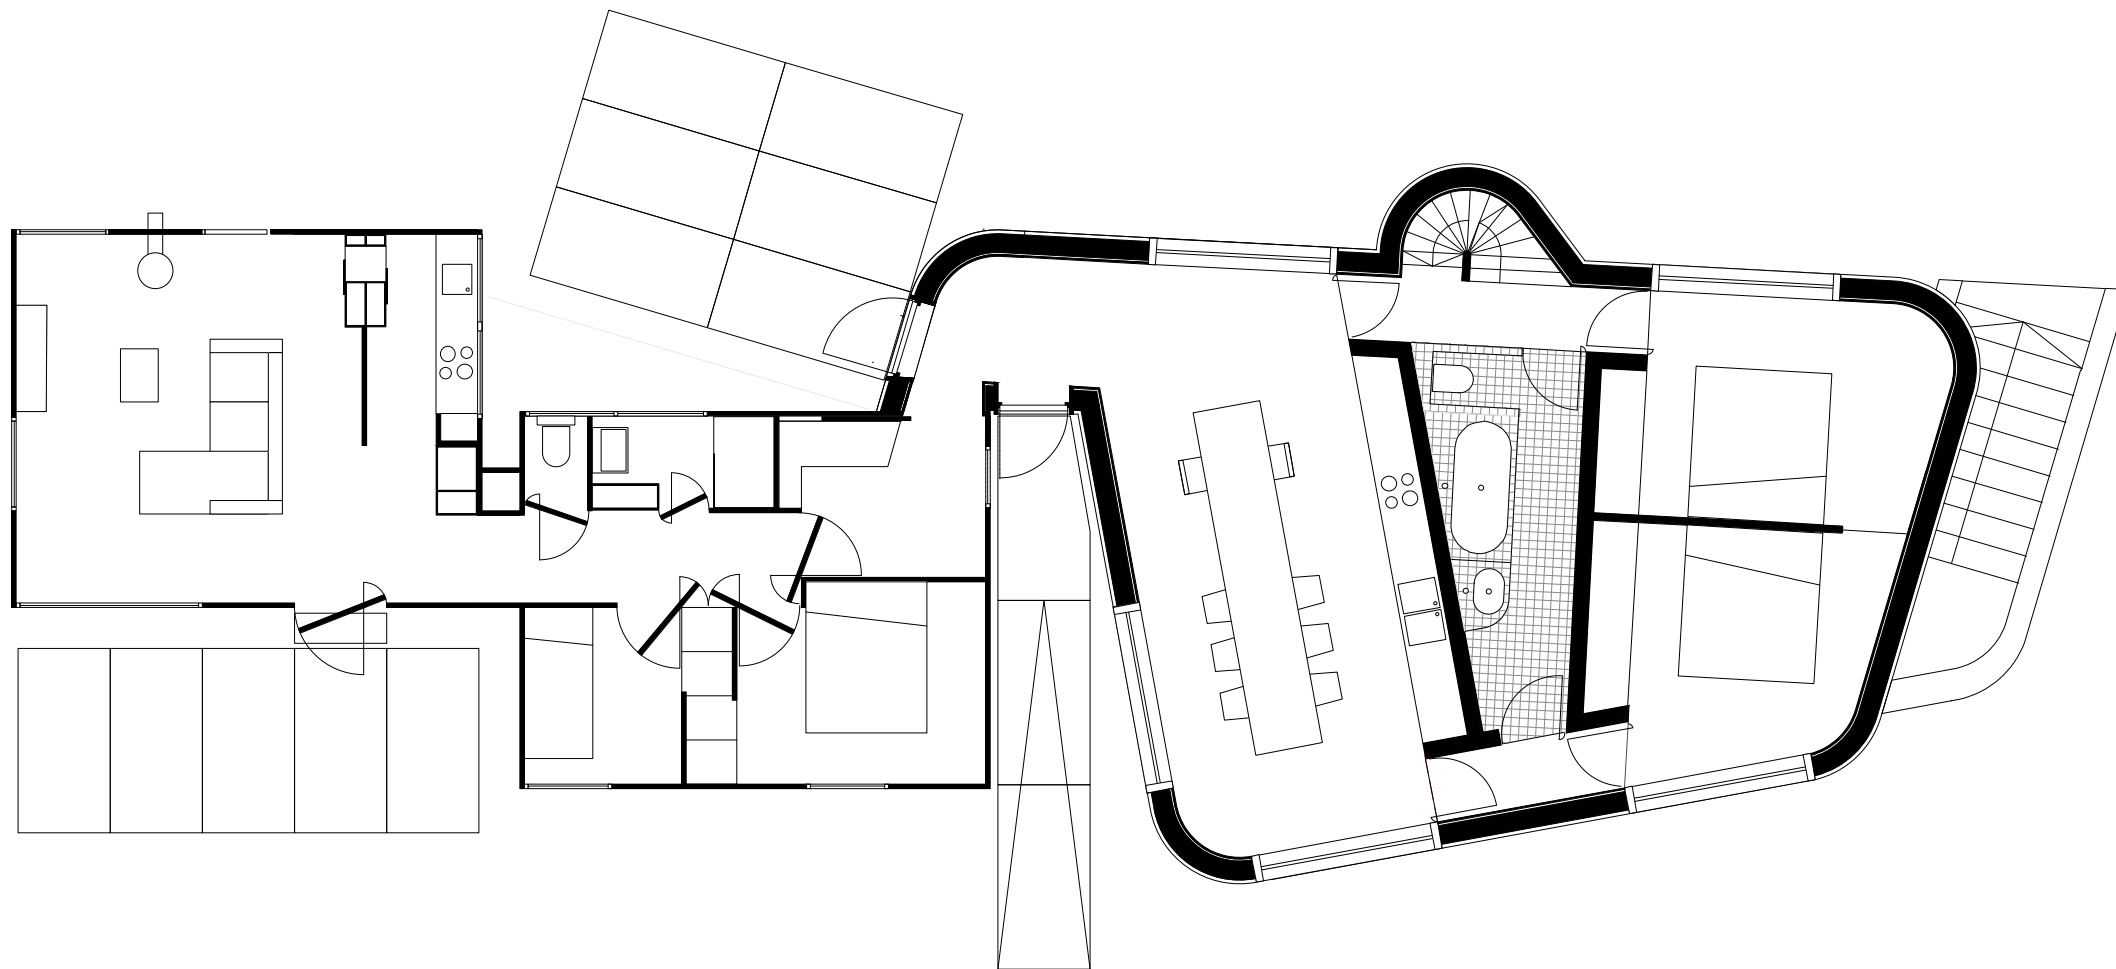



plan niveau 0



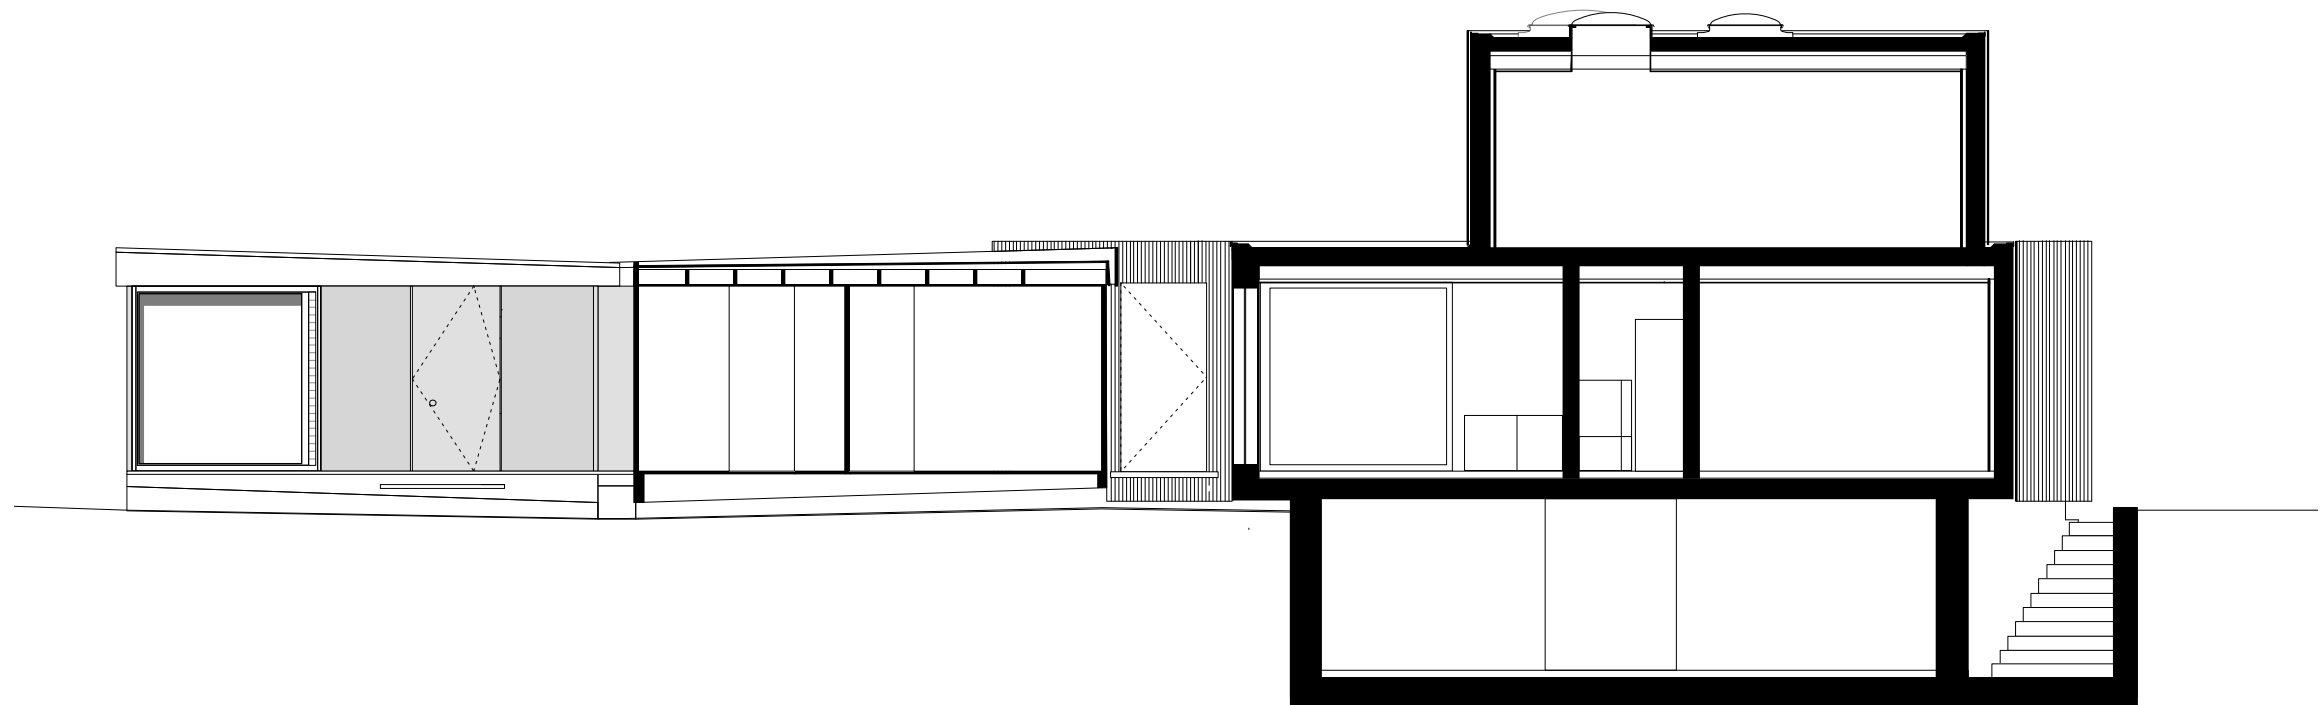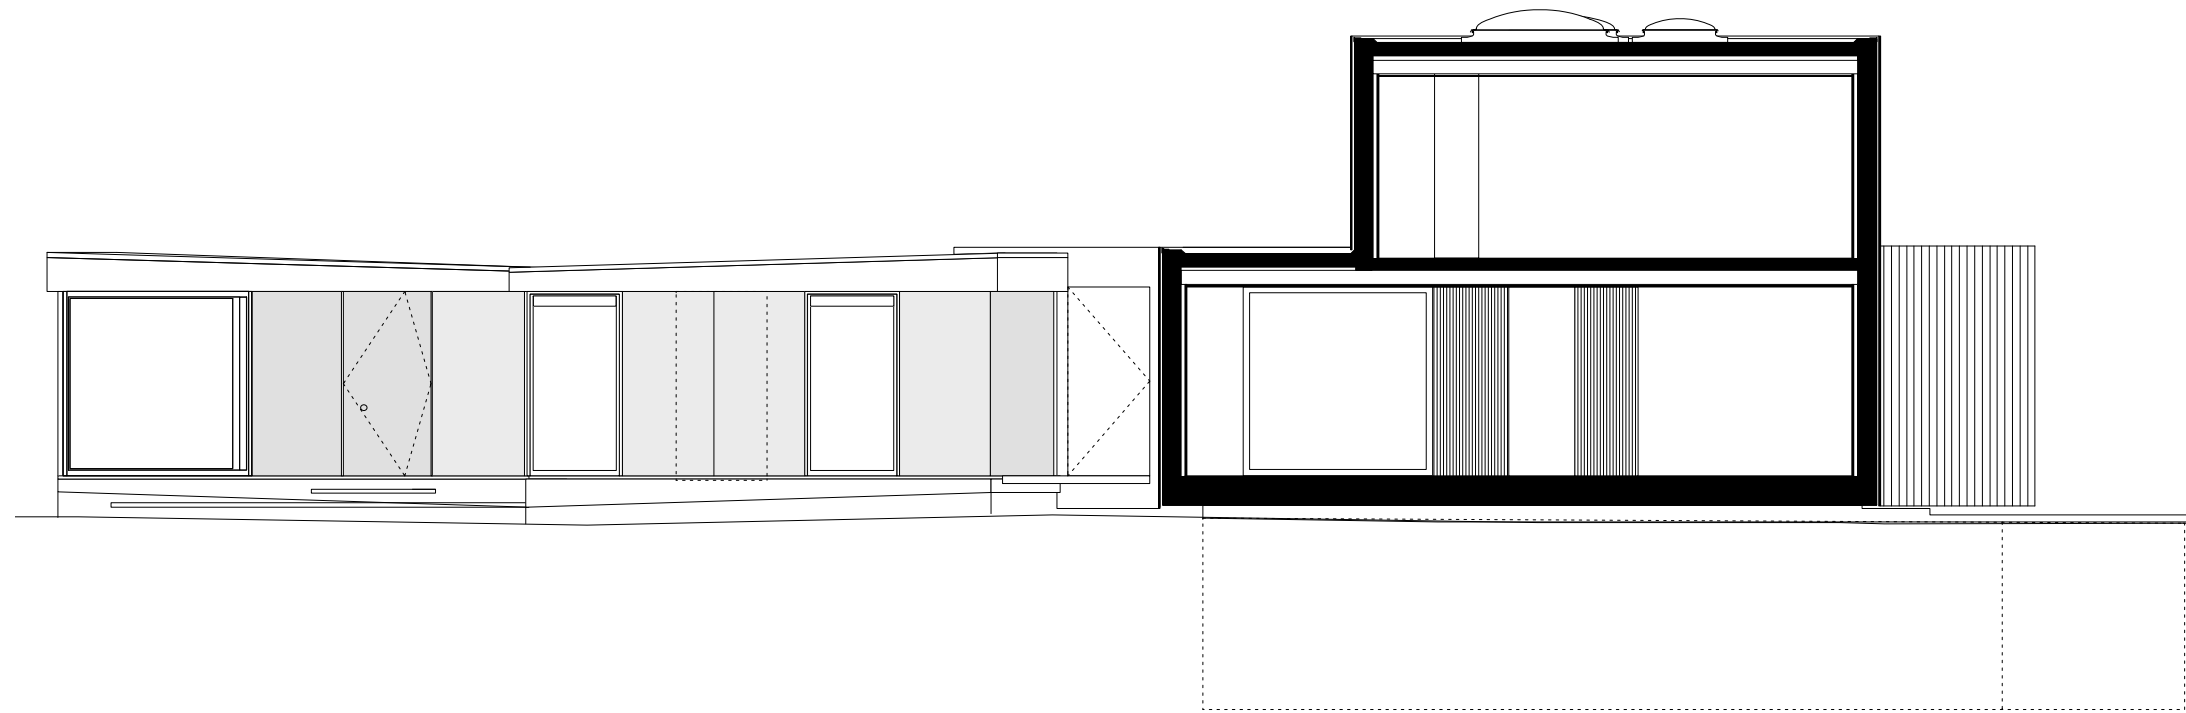





snedes

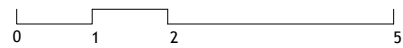

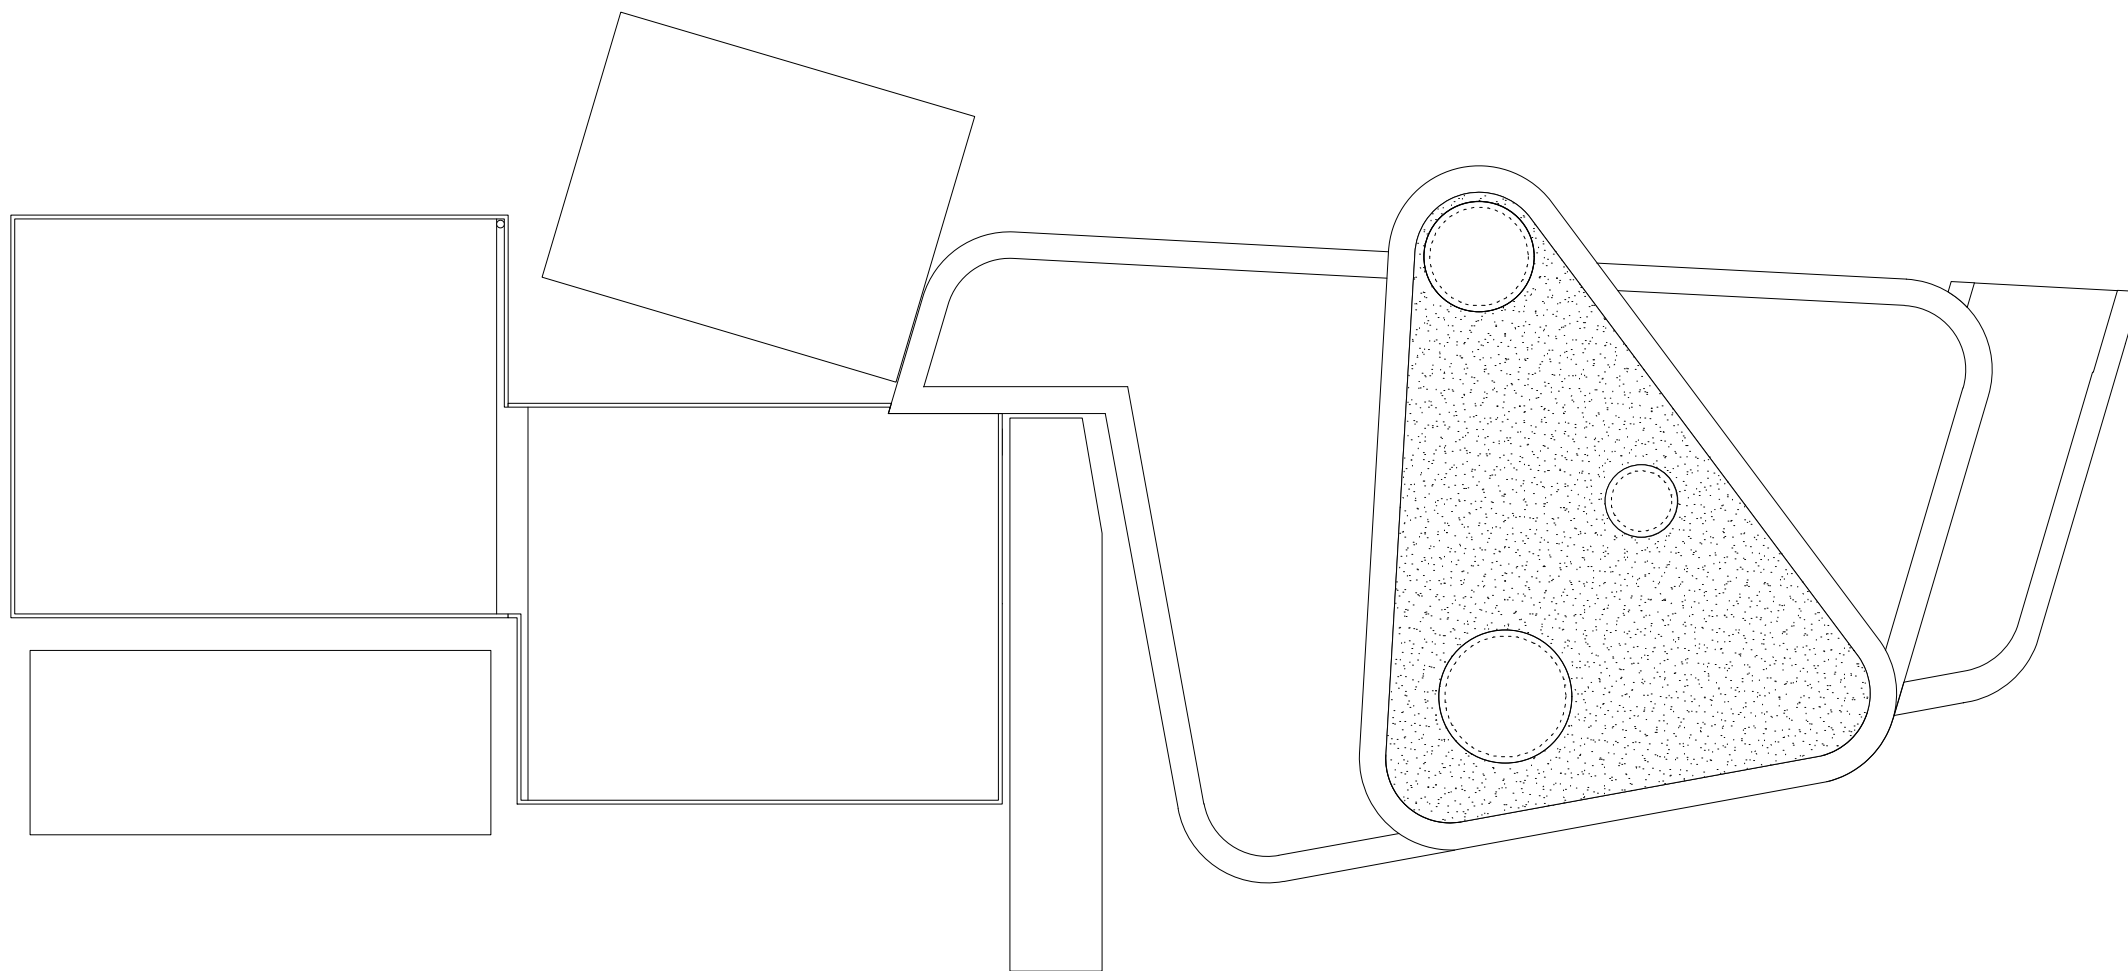

dakenplan



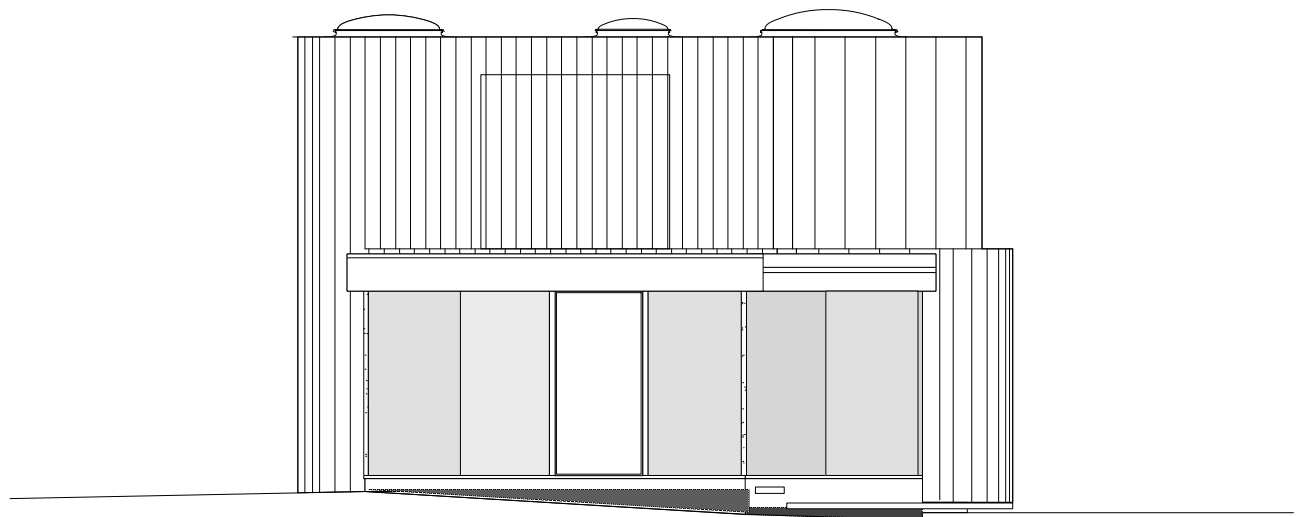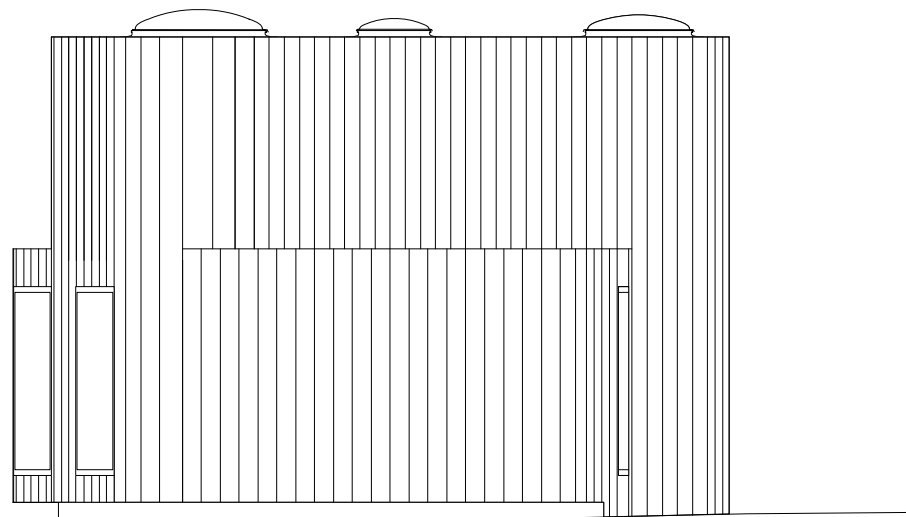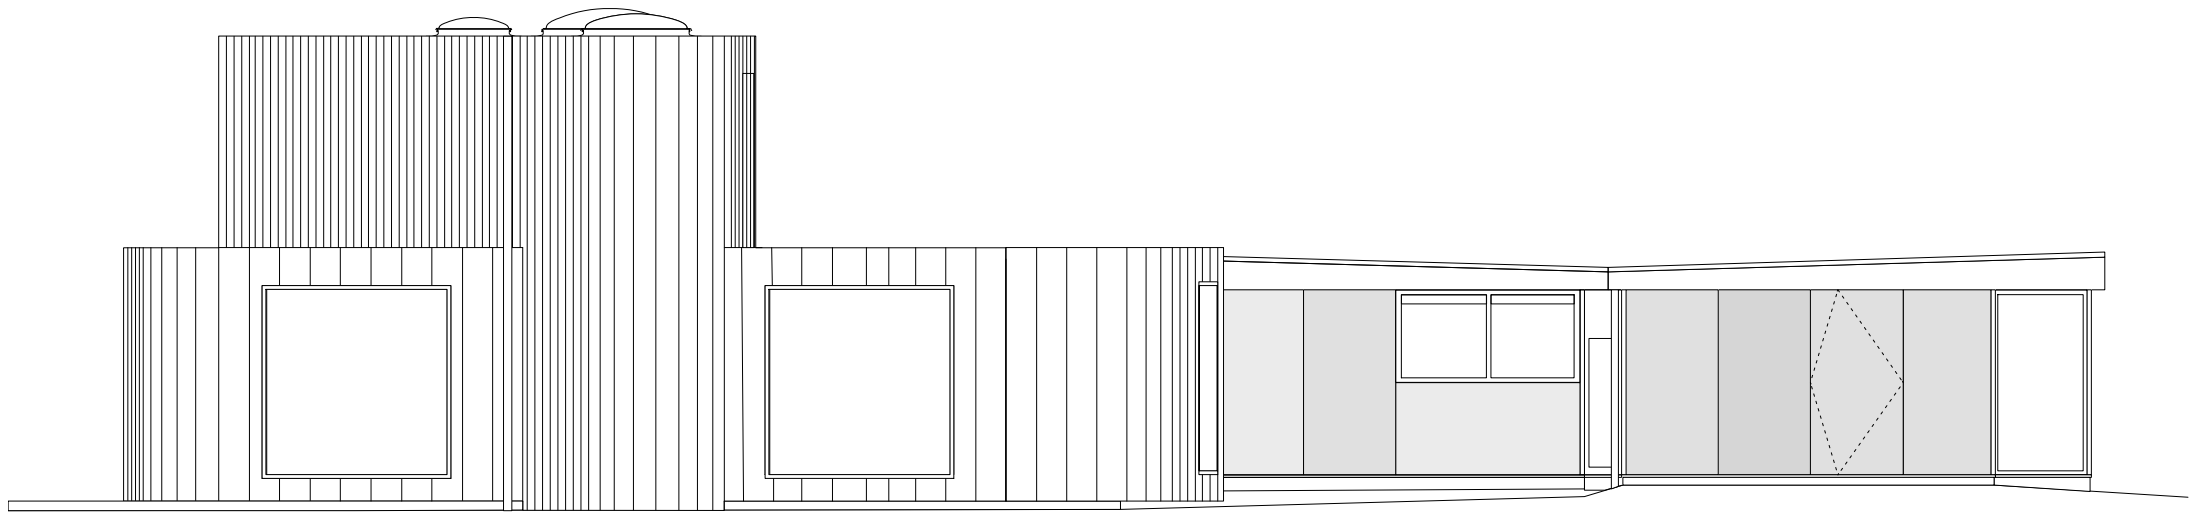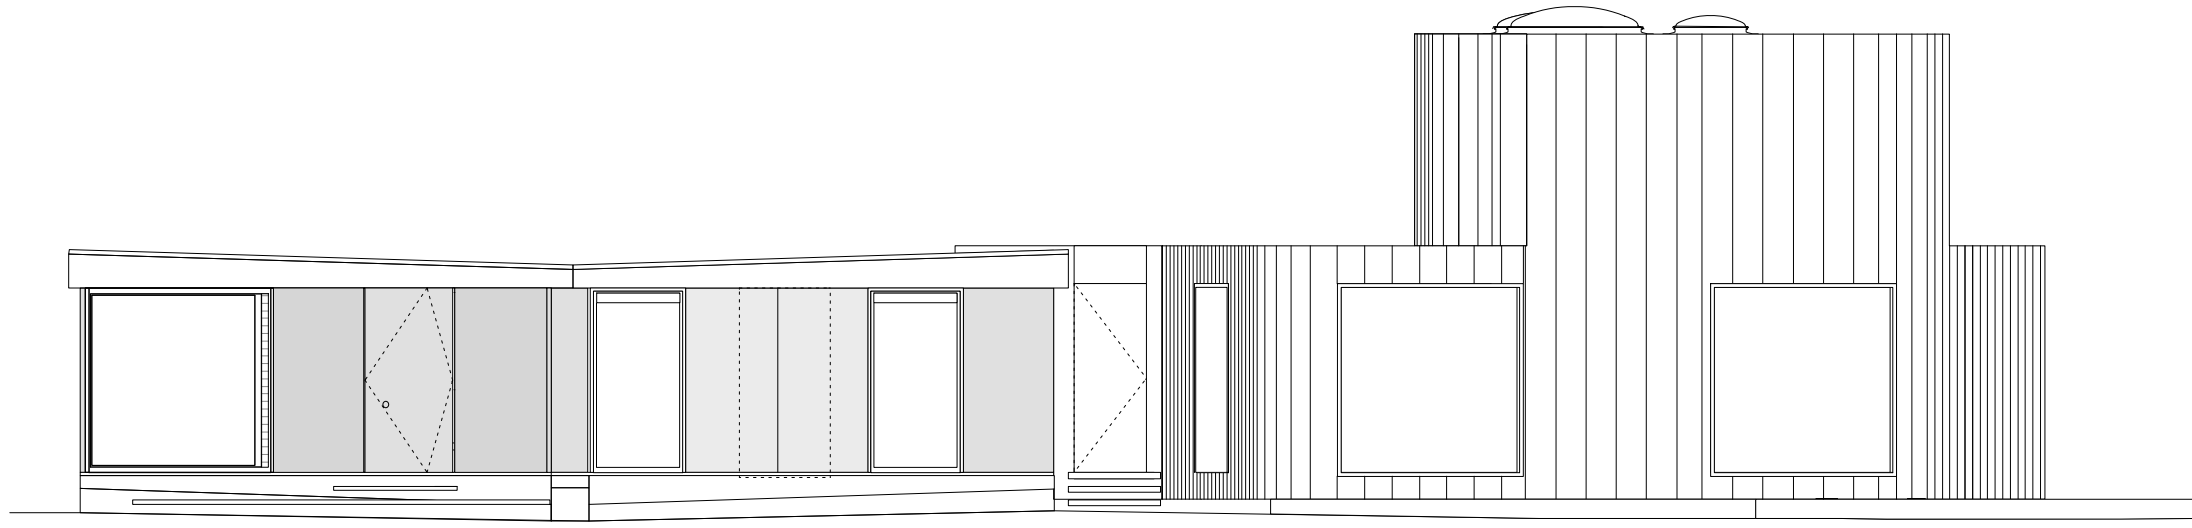

gevels

