


0 10 m




Inplantingsplan

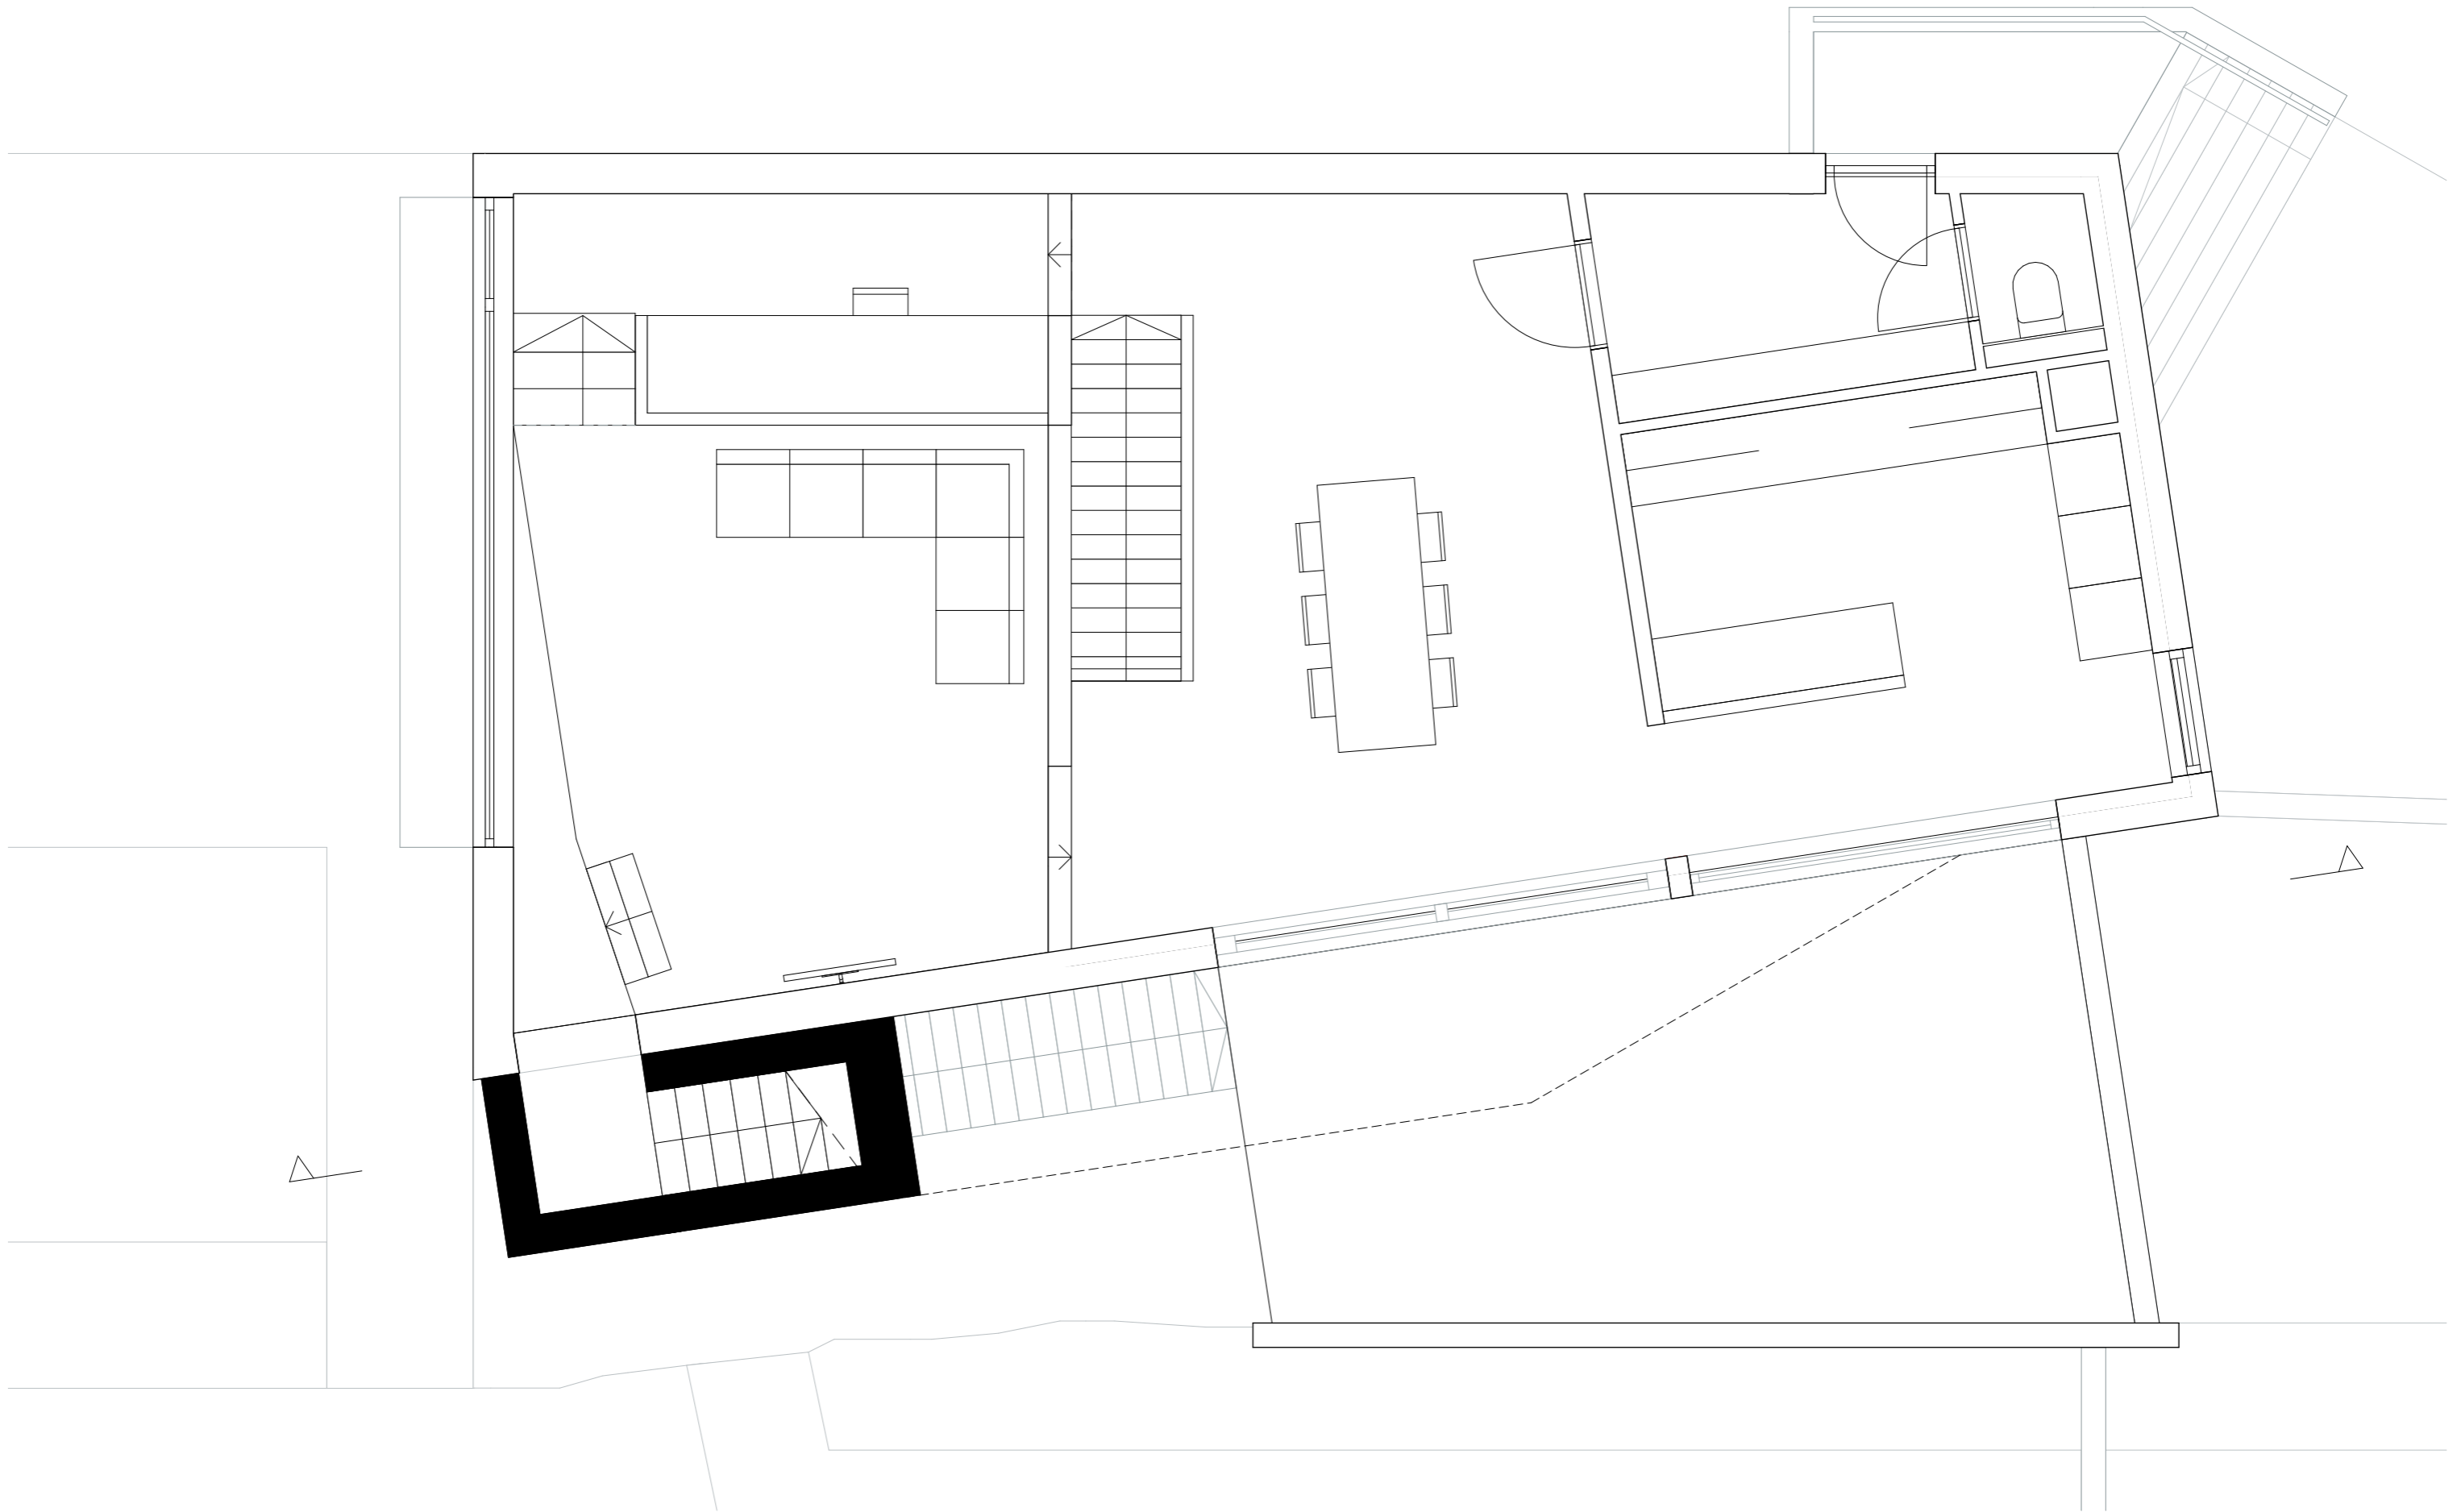

0 2 m

N


Begane grond

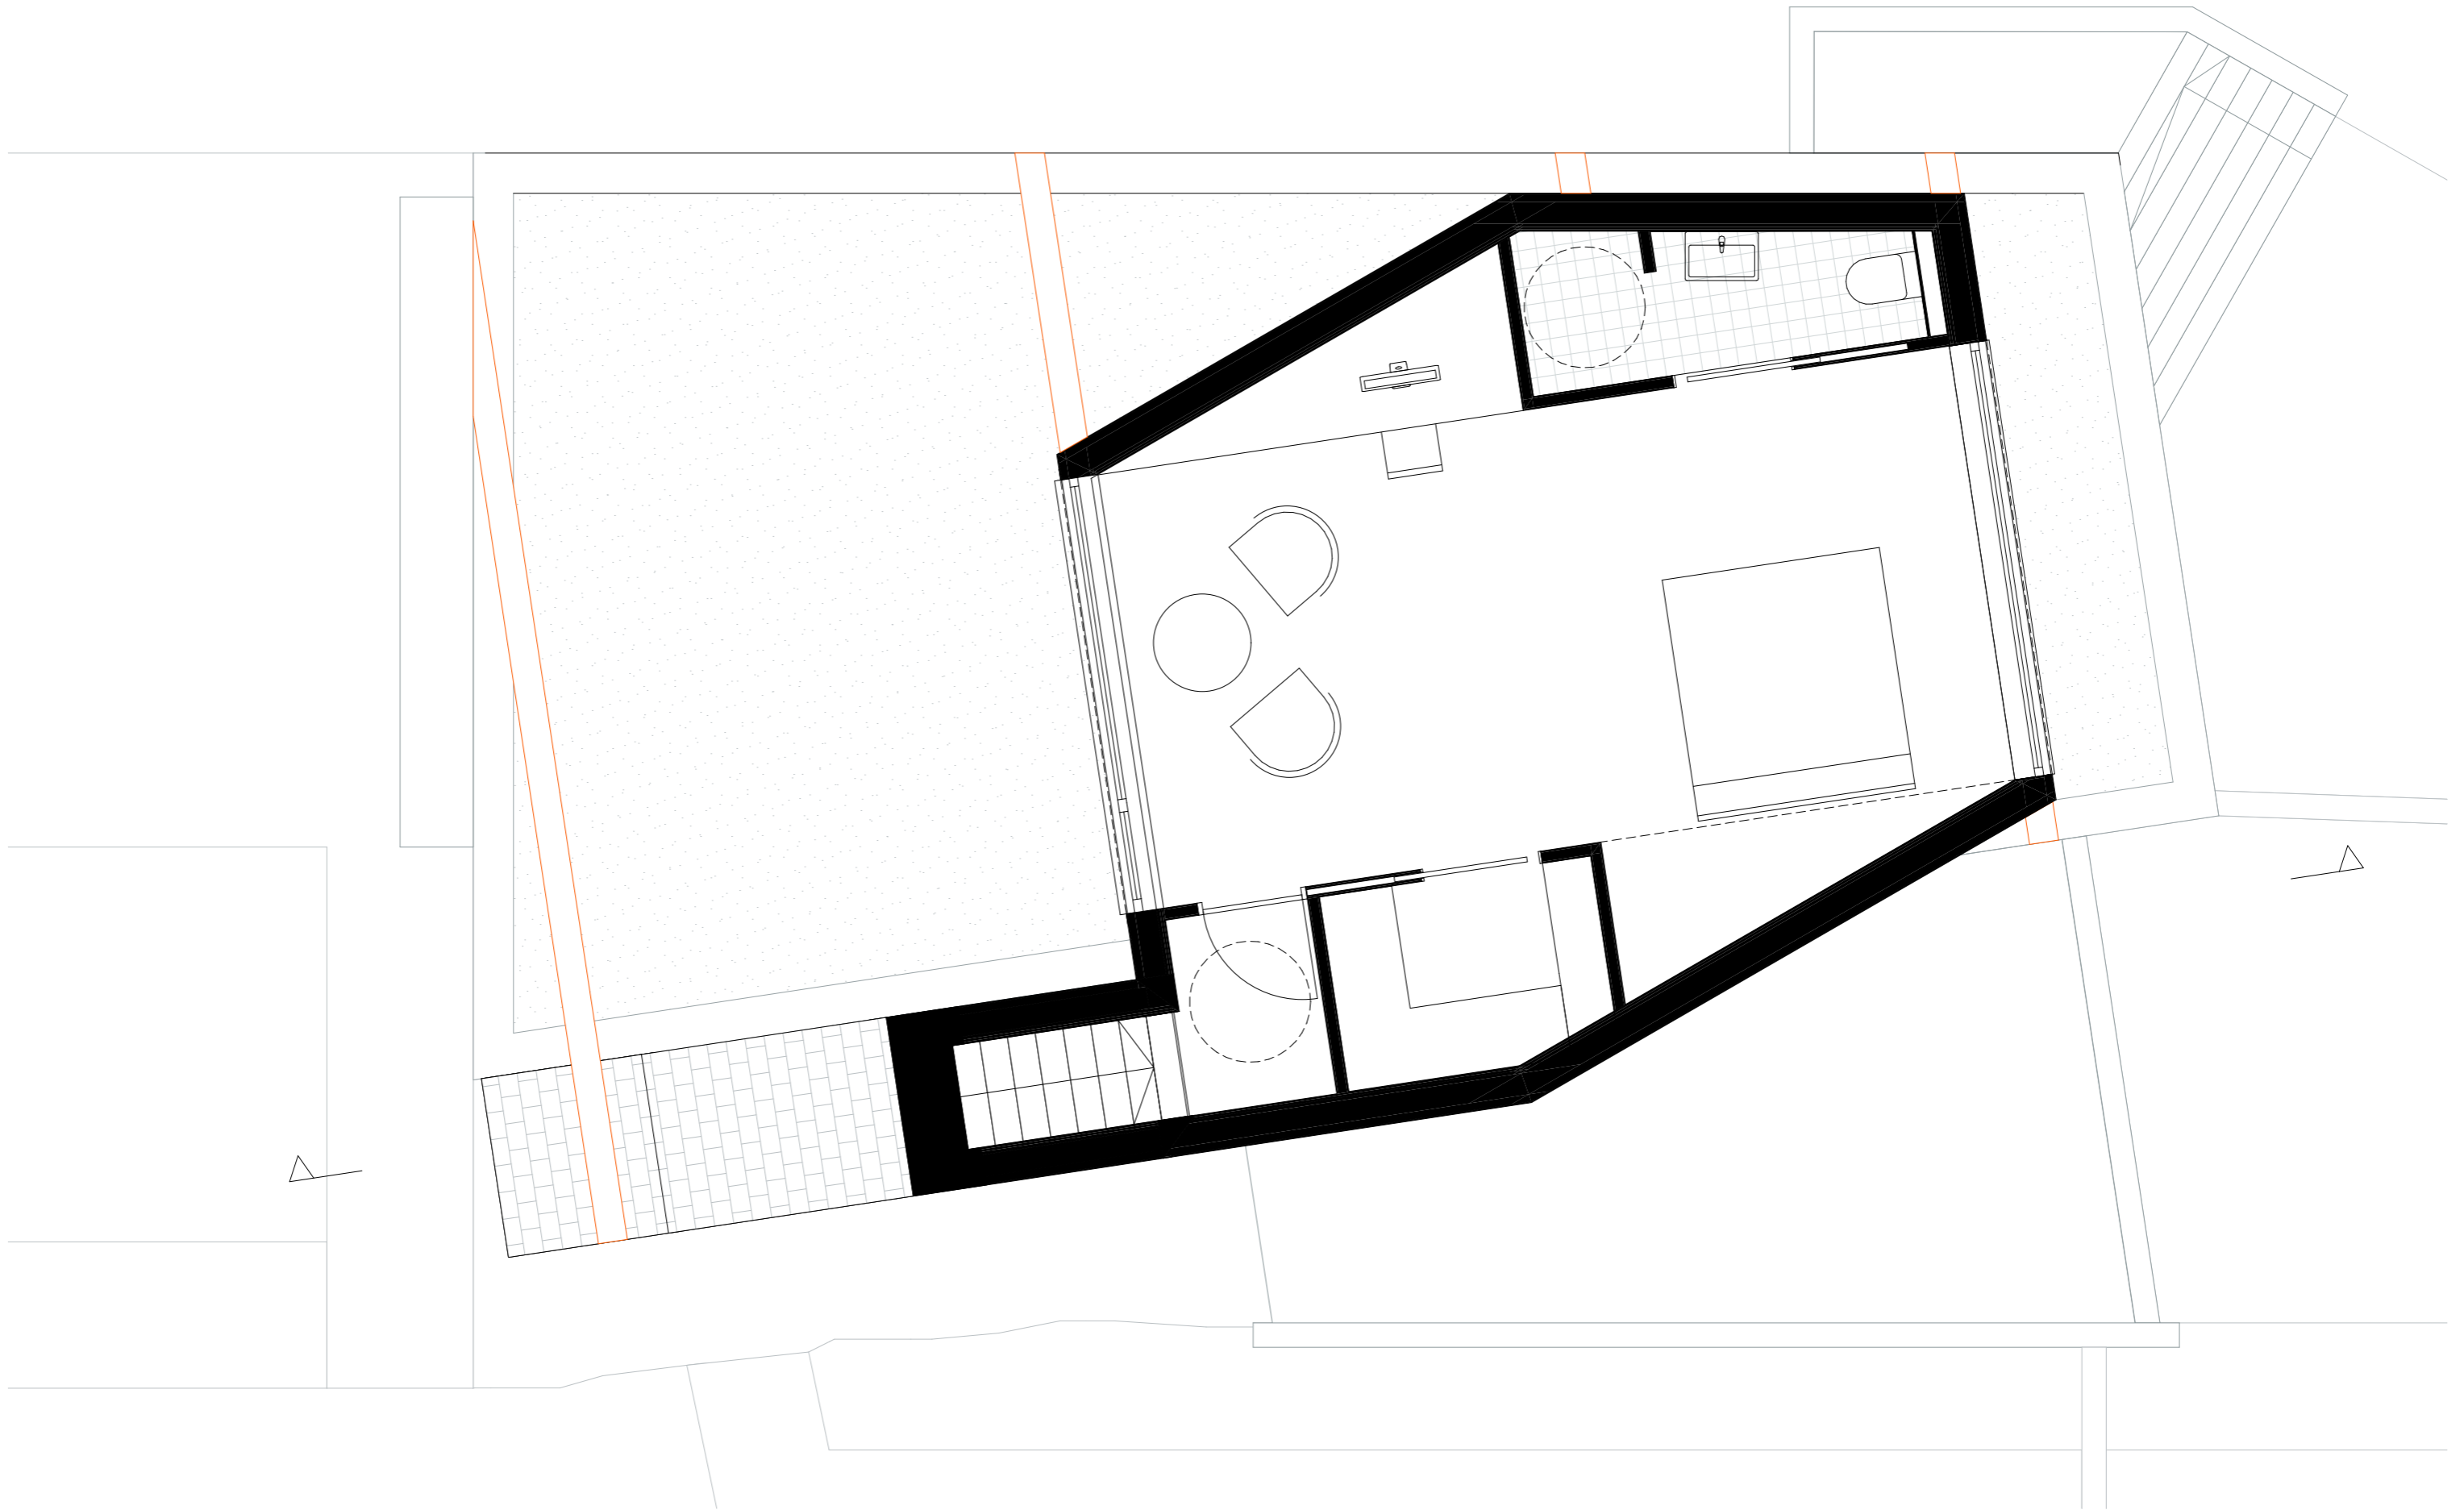

0 2 m

N


Verdieping

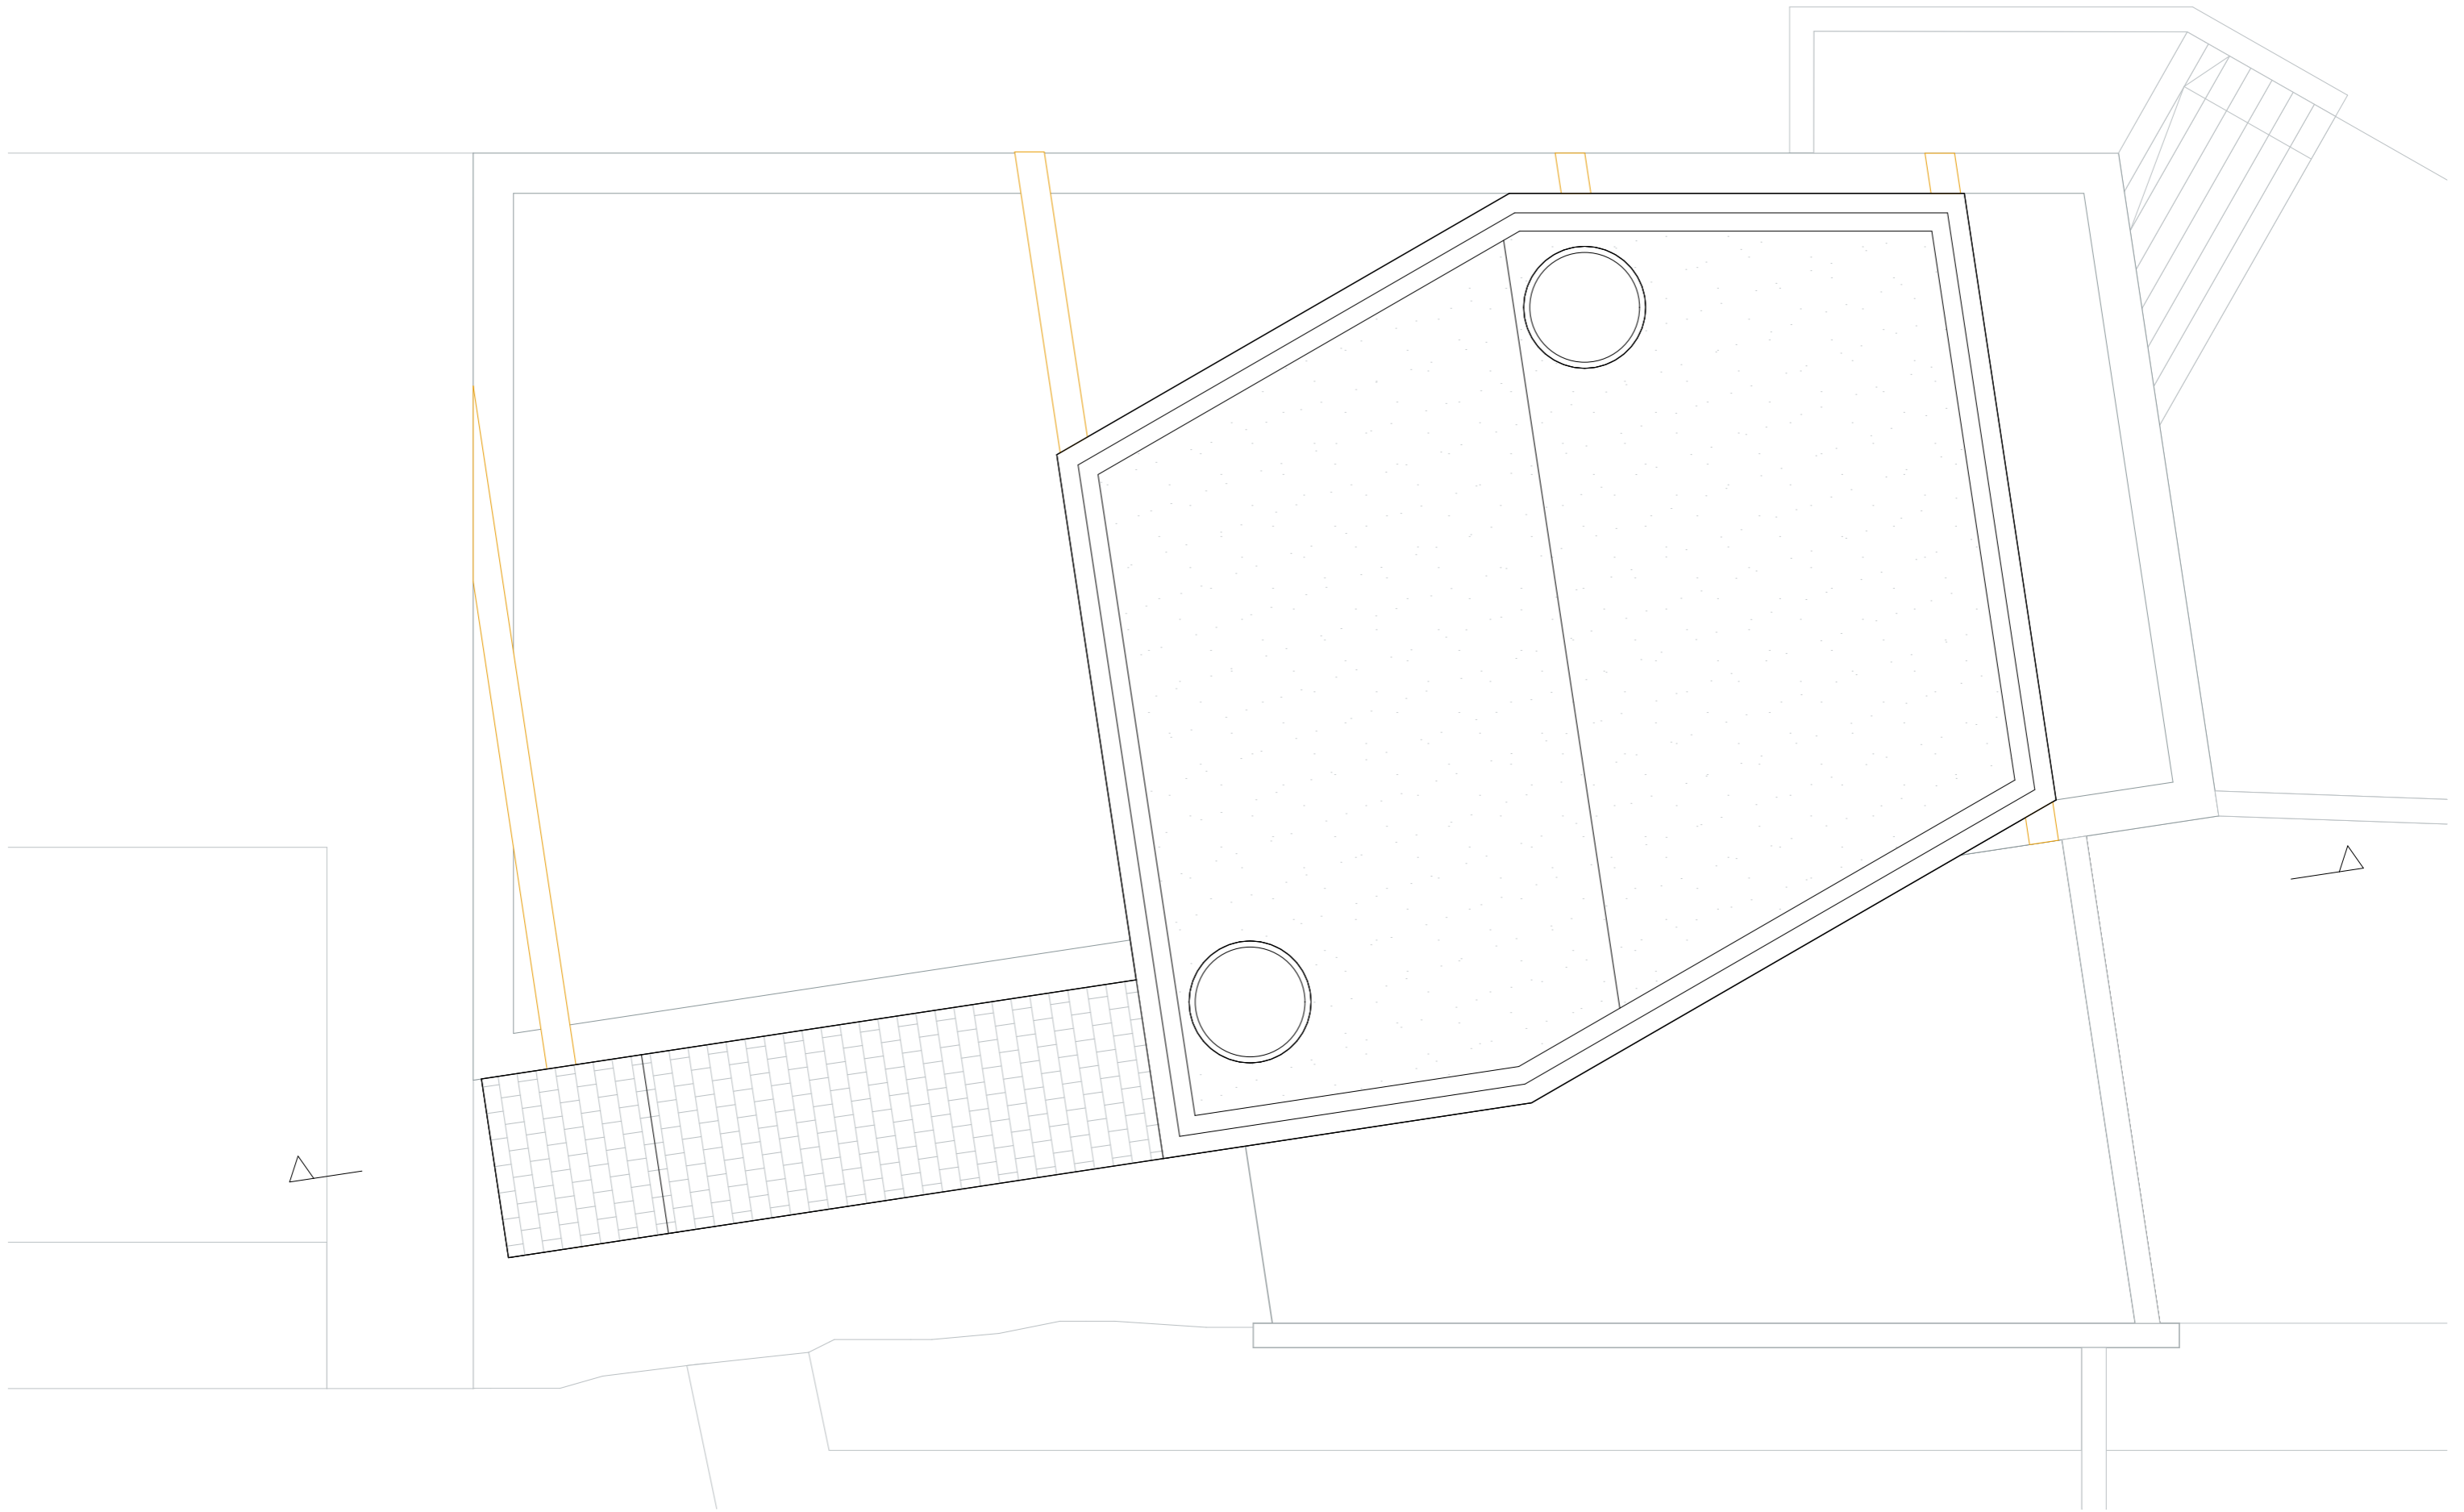

0 2 m

N

Dak

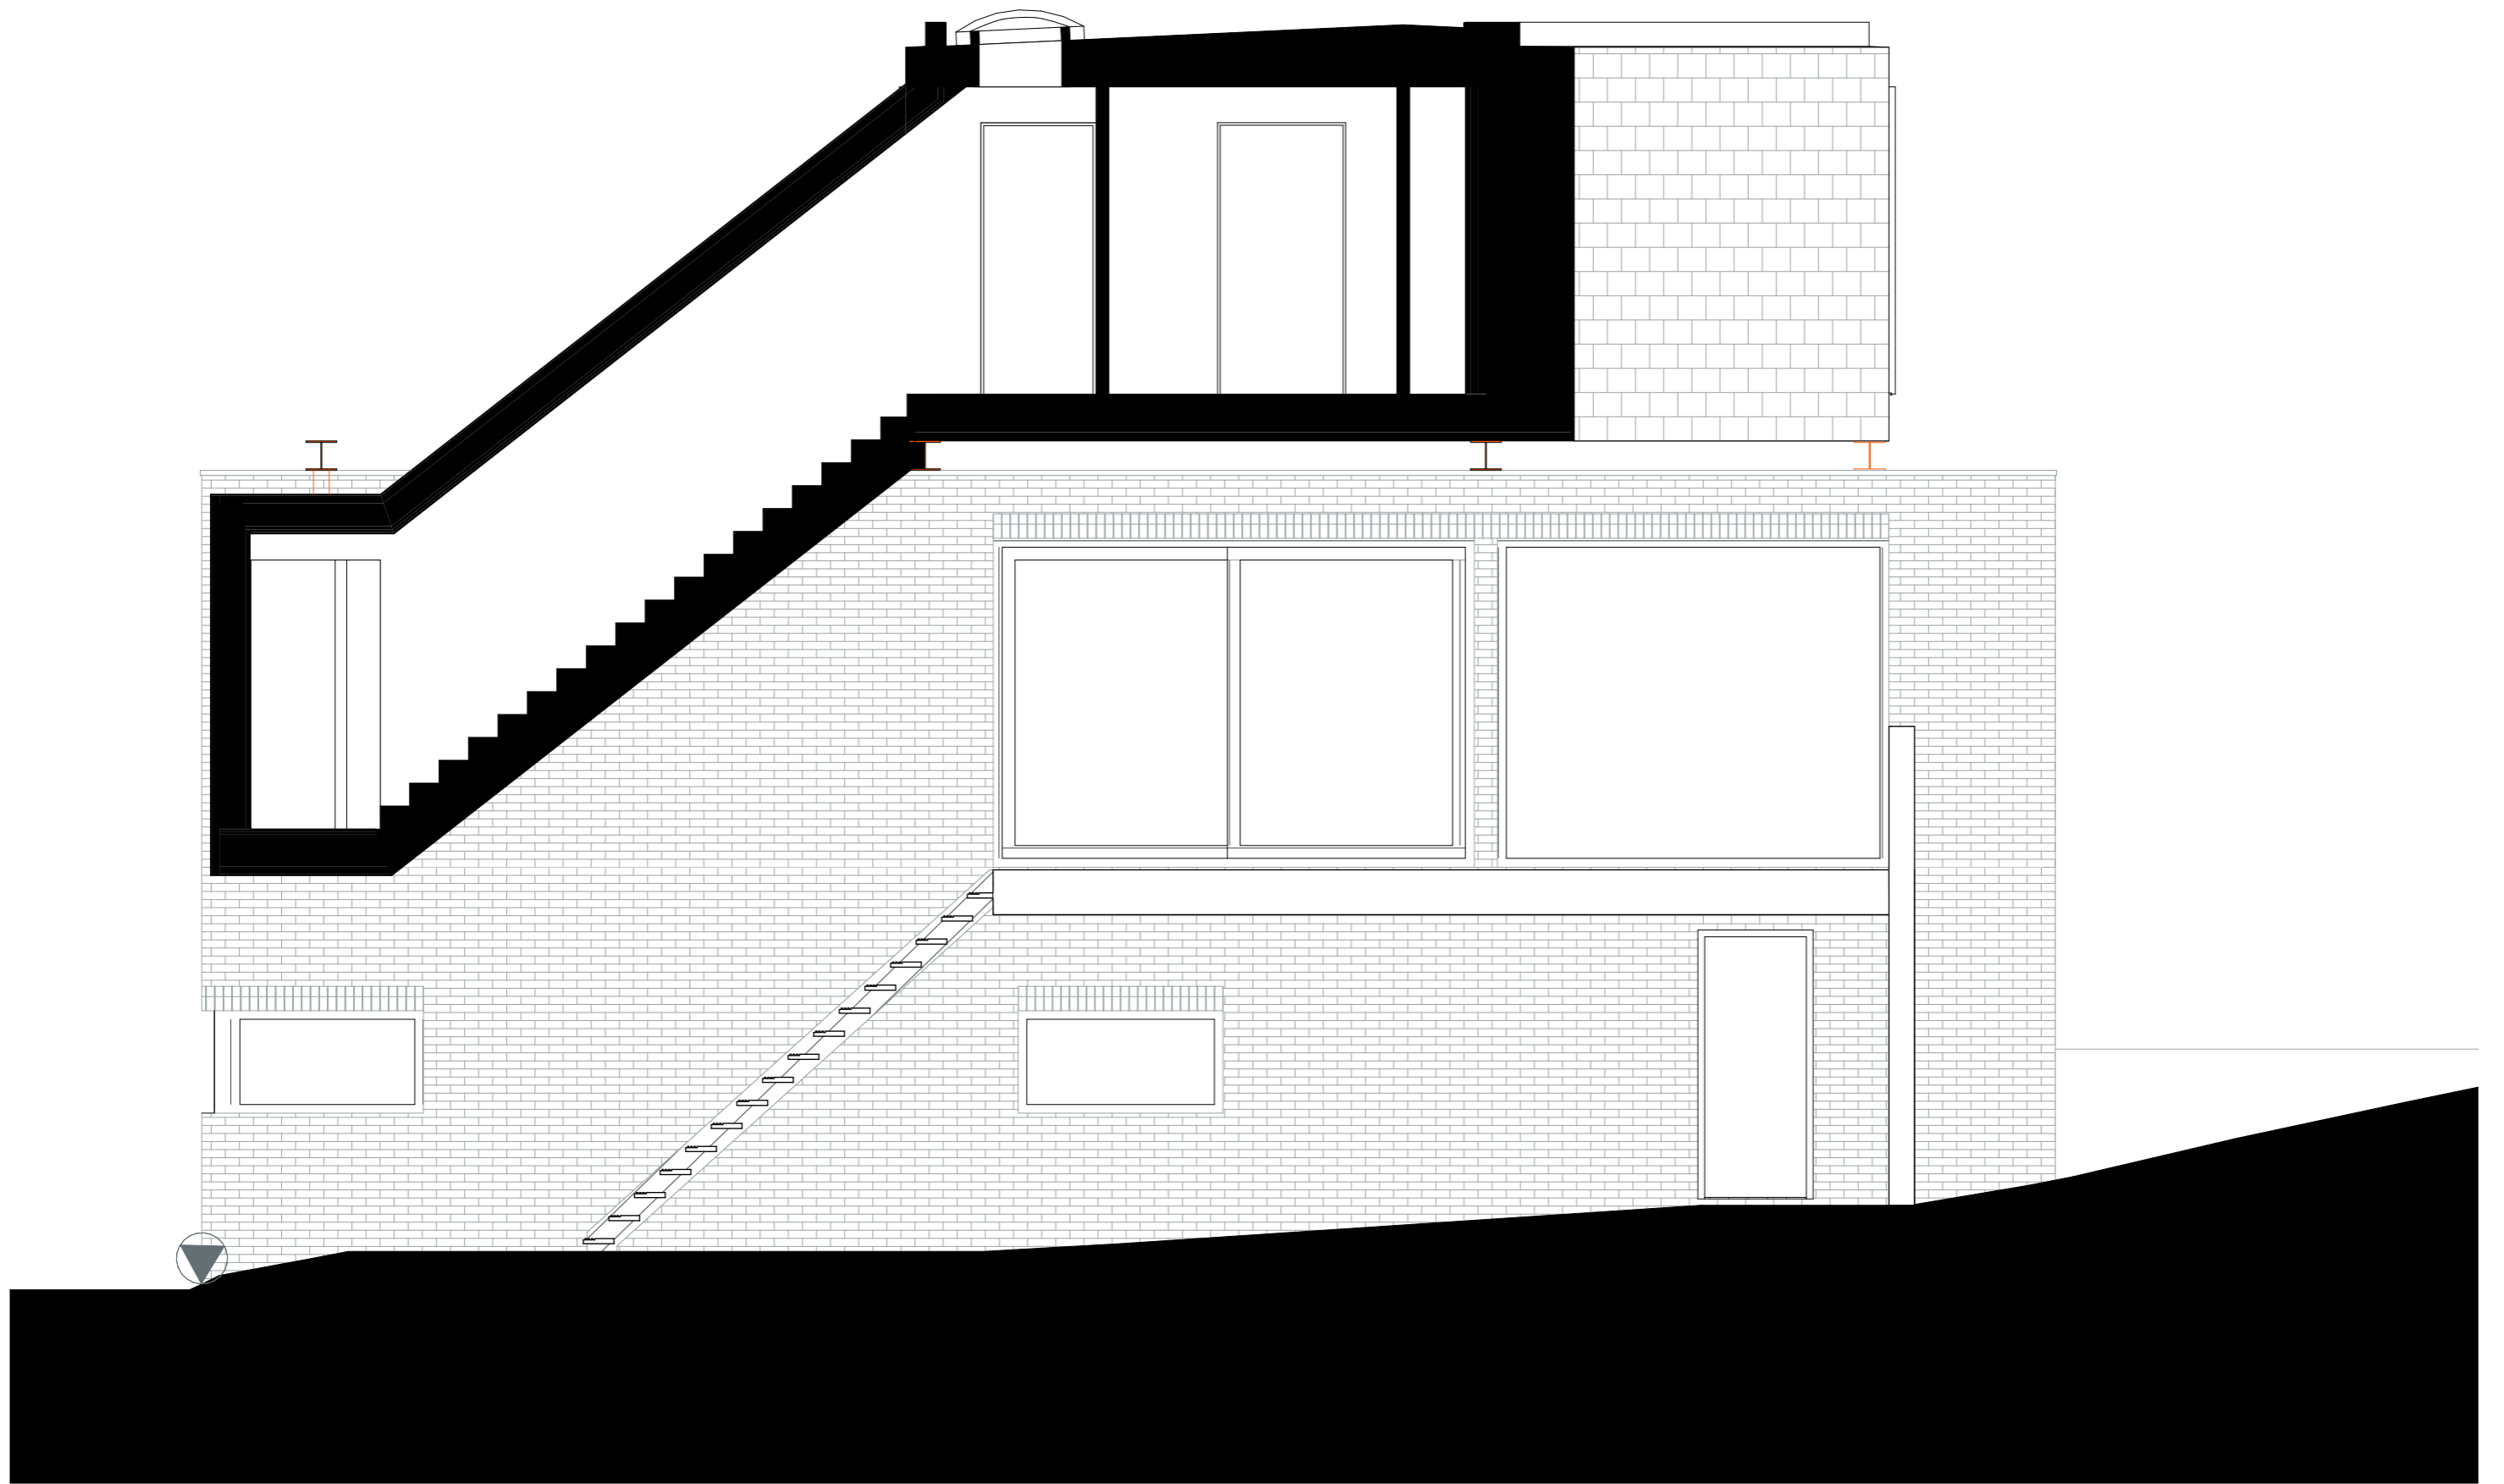

0 2 m