




PLAN D'IMPLANTATION  
FORMAT A3  
ECHELLE 1/500

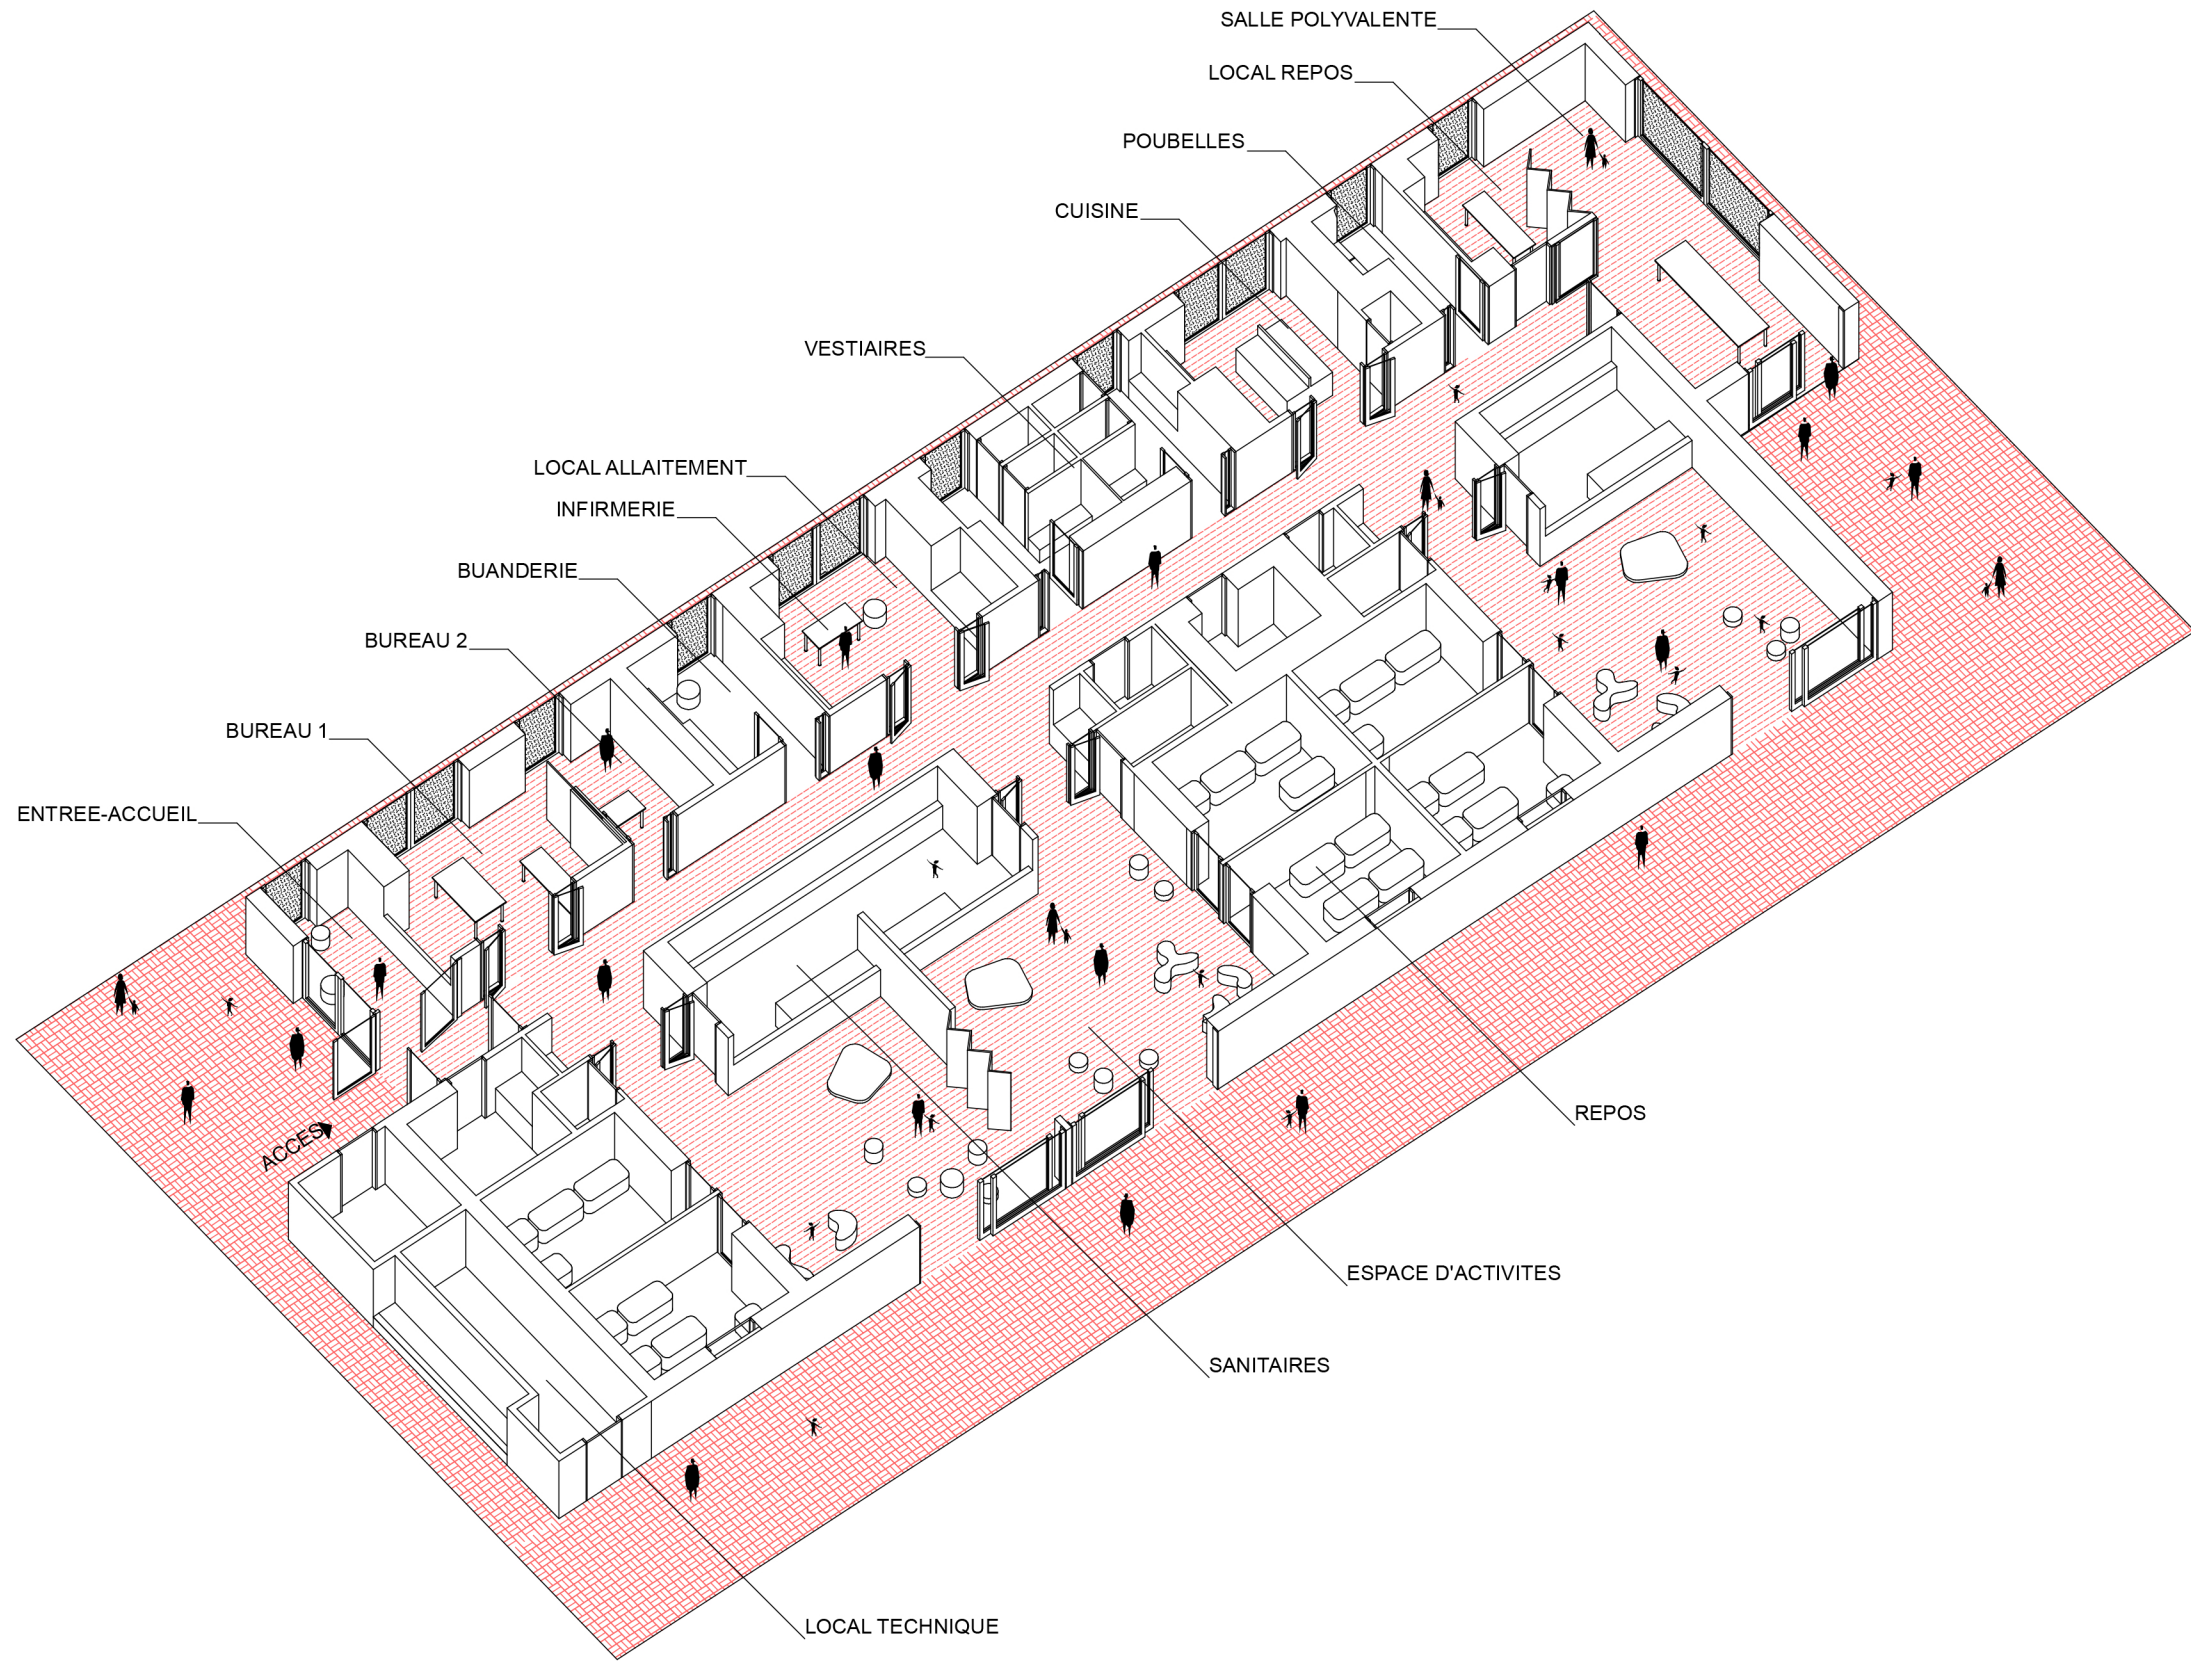

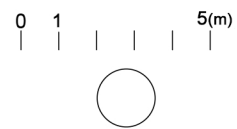


AXONOMETRIE  
FORMAT A3  
ECHELLE 1/200



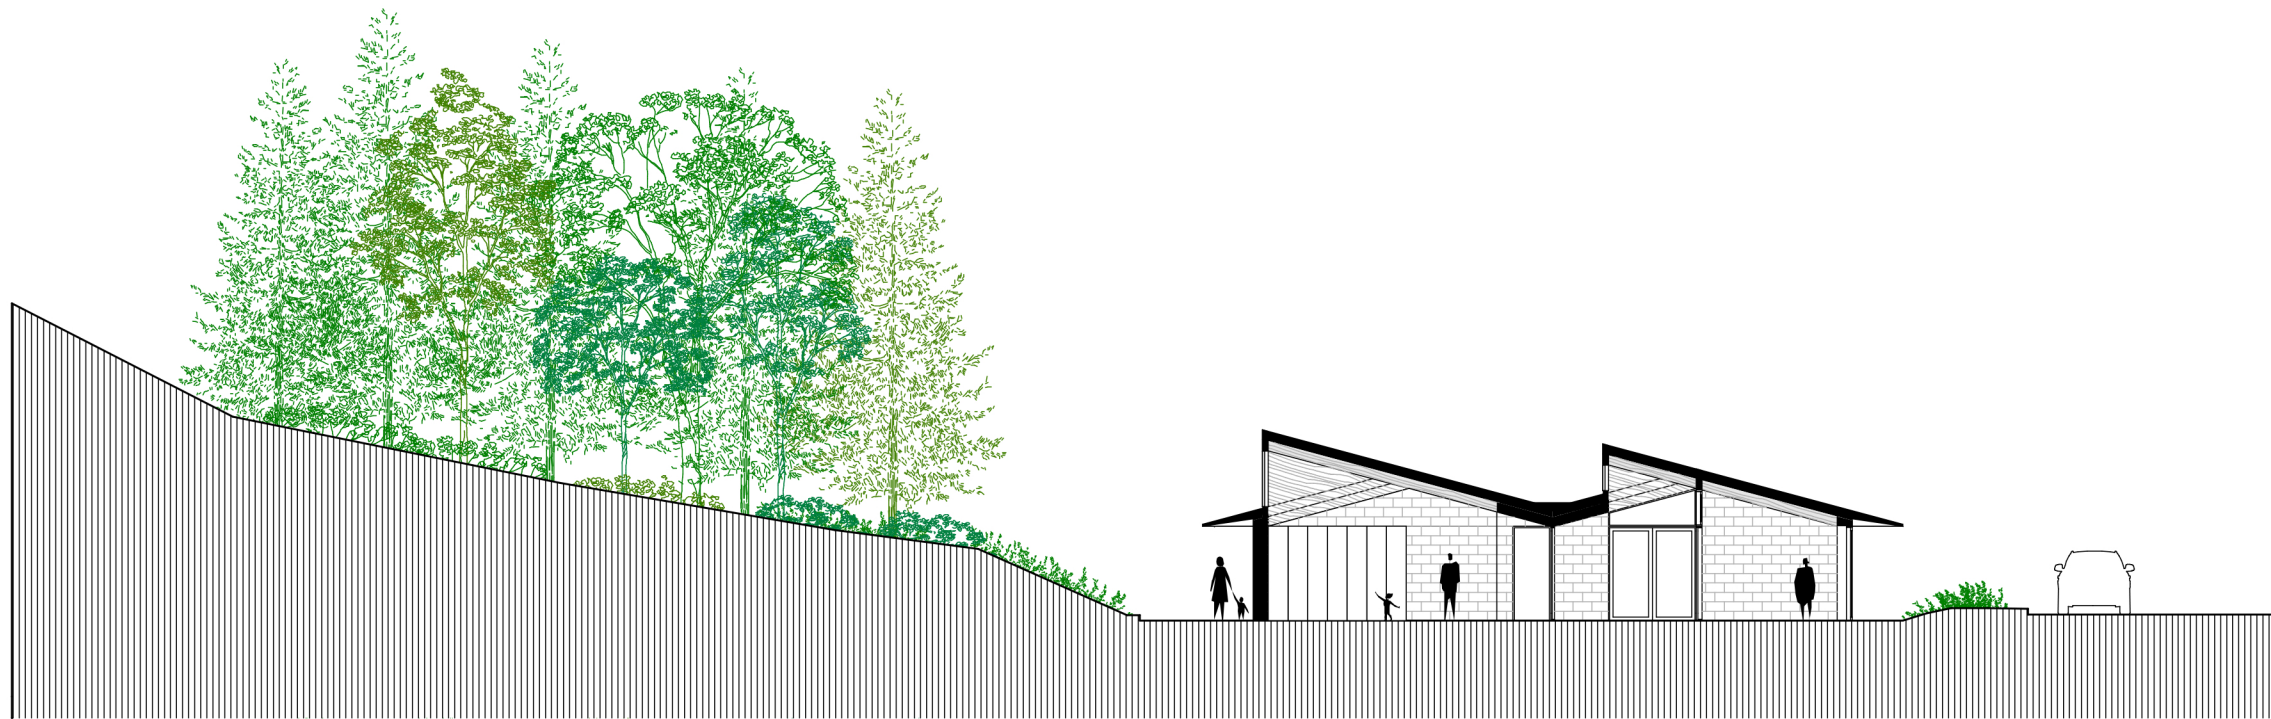

SECTIONS AA

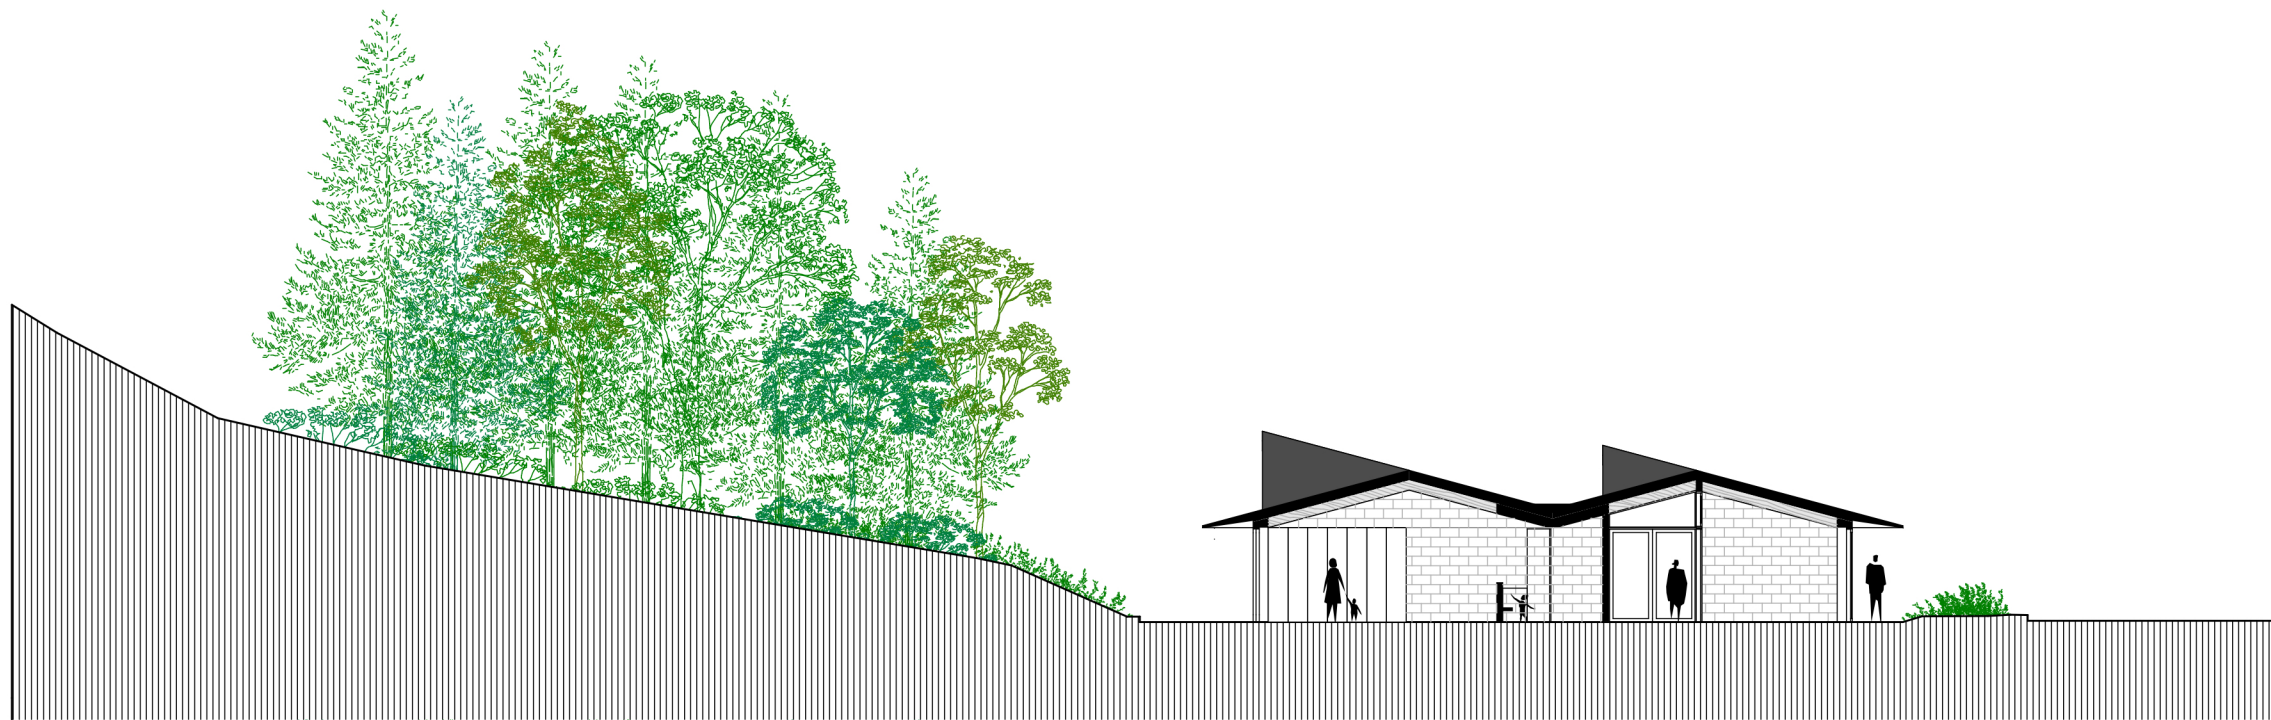


SECTIONS BB

SECTIONS TRANSVERSALES  
FORMAT A3  
ECHELLE 1/200

0 1 5(m)



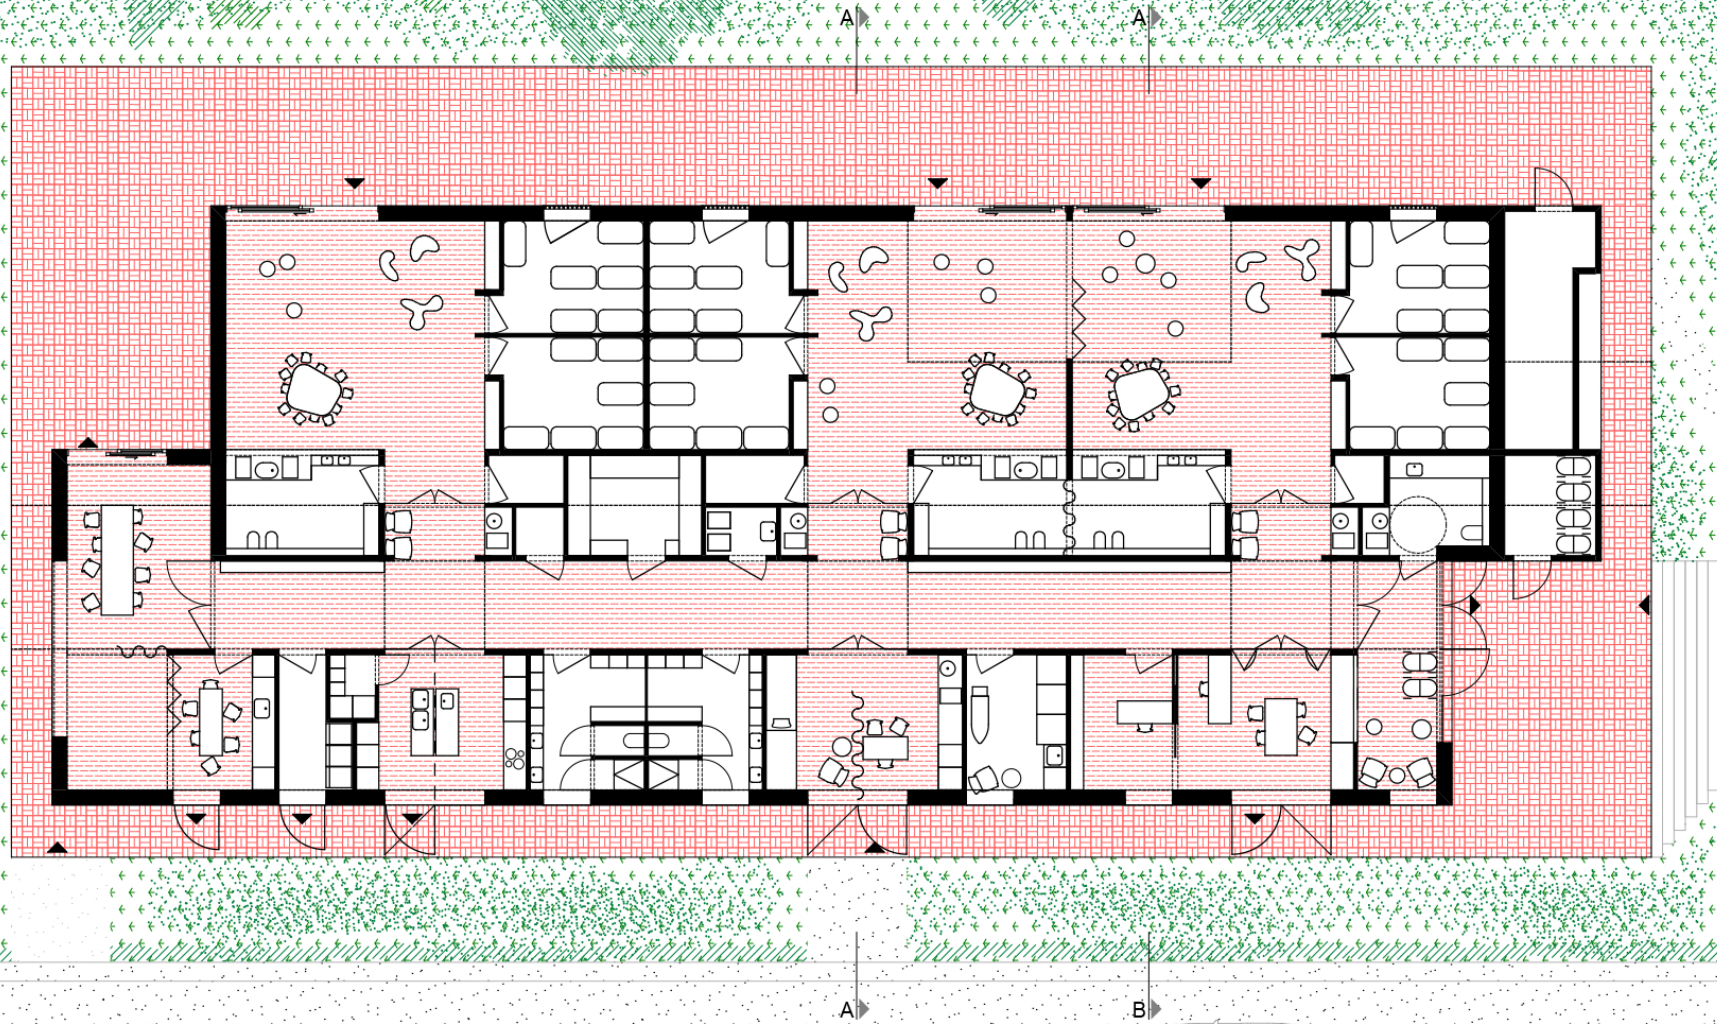

PLAN REZ DE CHAUSSEE  
 FORMAT A3  
 ECHELLE 1/200

