

PLAN D'IMPLANTATION  
 FORMAT A3  
 ECHELLE 1/500






SECTION TRANSVERSALE BB  
FORMAT A3  
ECHELLE 1/100

0 0,5 2,5(m)




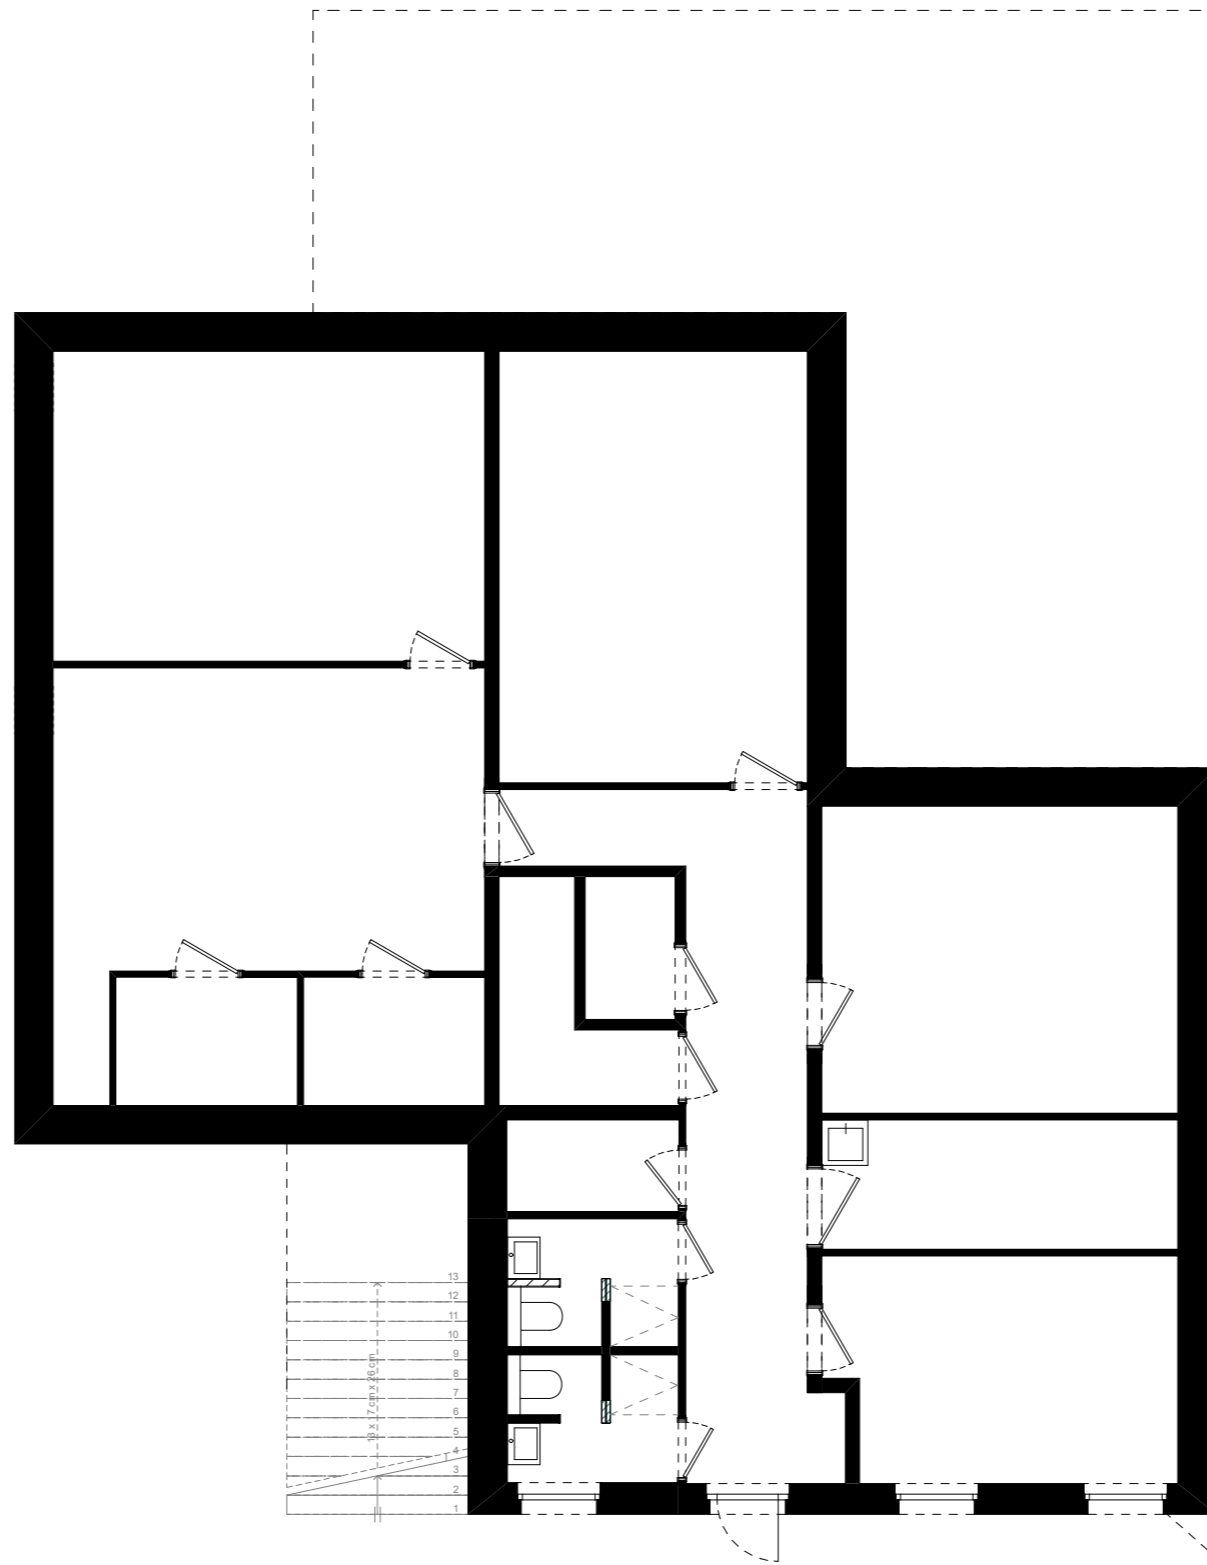


PLAN REZ CHAUSSEE  
FORMAT A3  
ECHELLE 1/100


0 0,5 2,5(m)



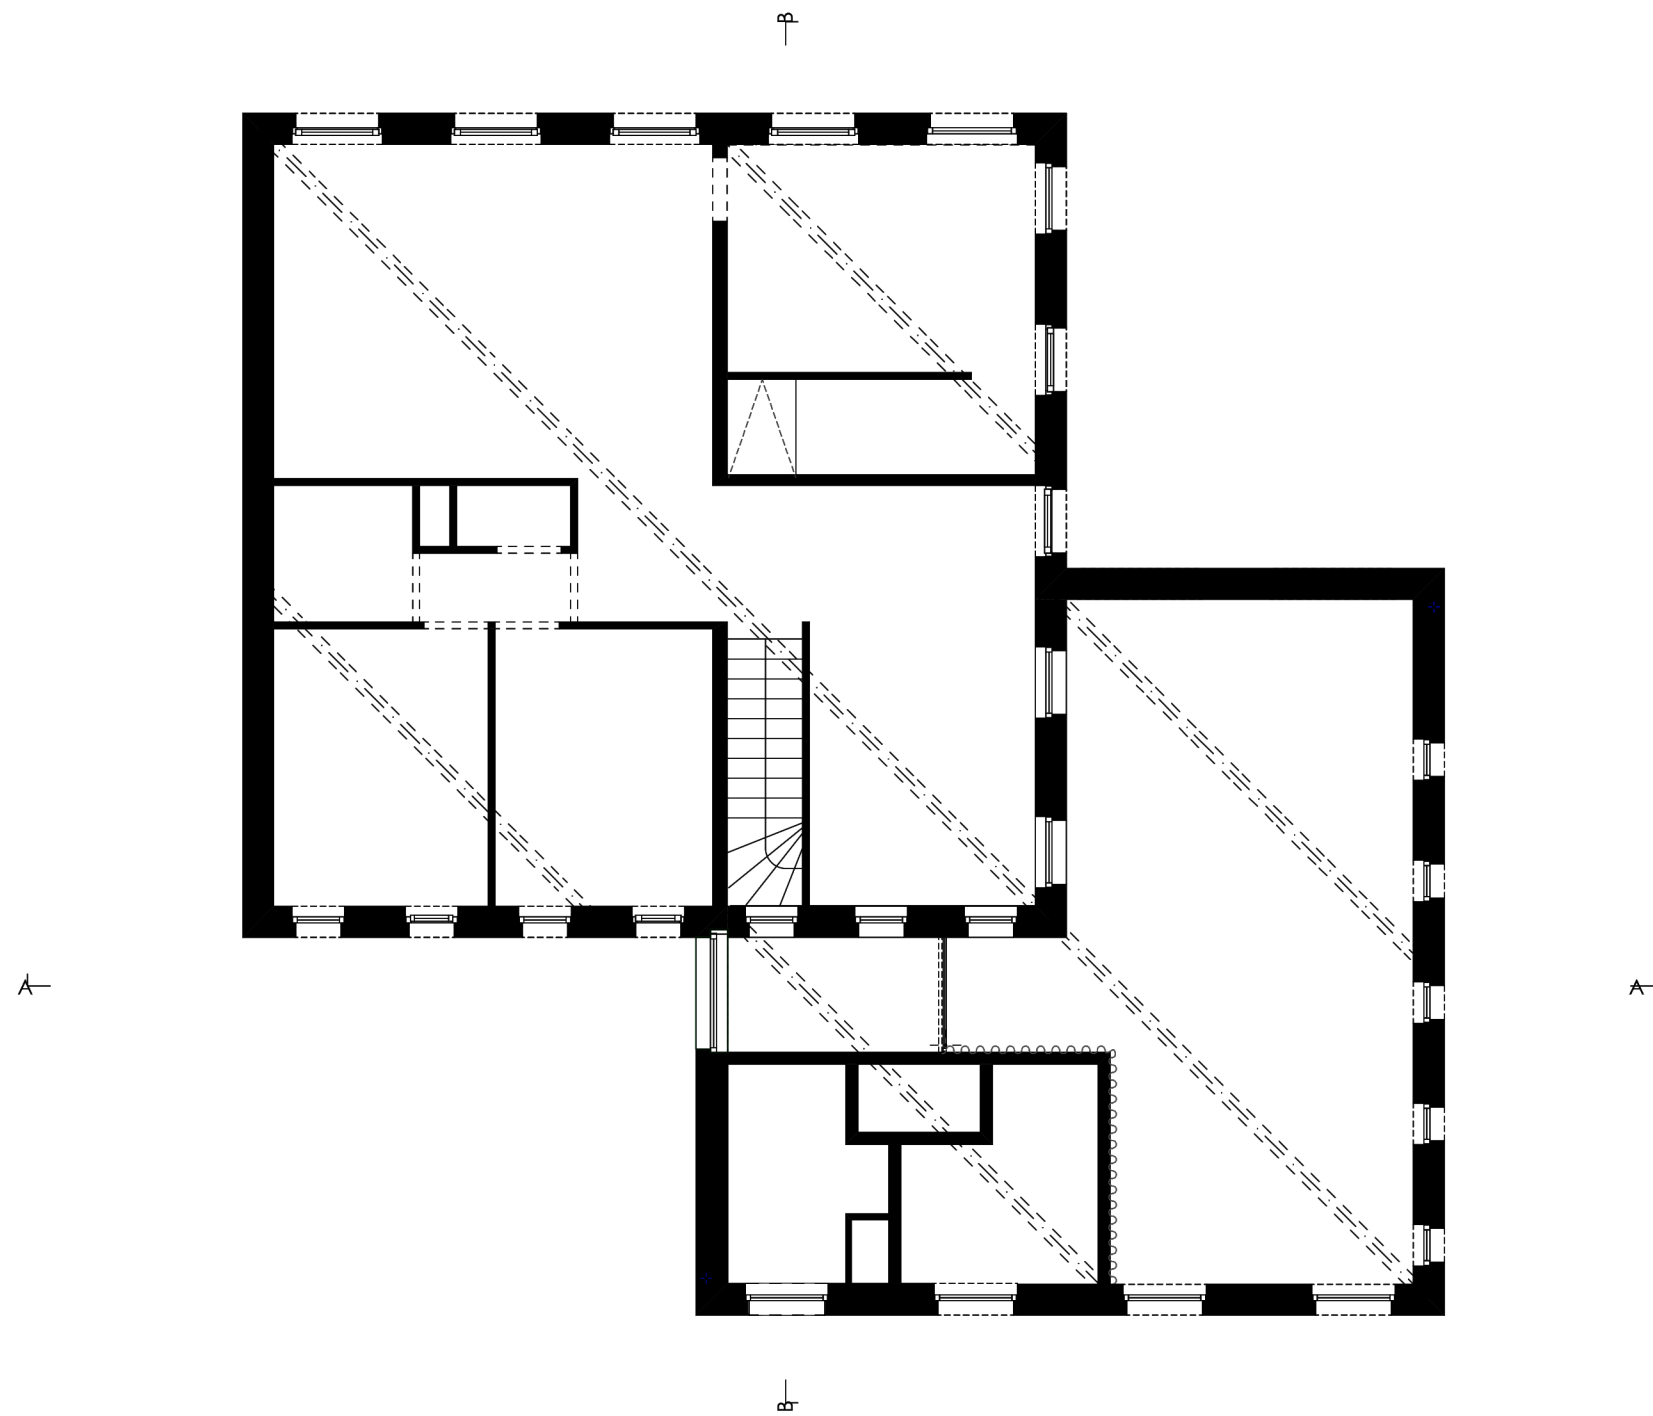

PLAN R+1  
FORMAT A3  
ECHELLE 1/100

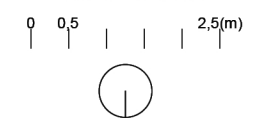

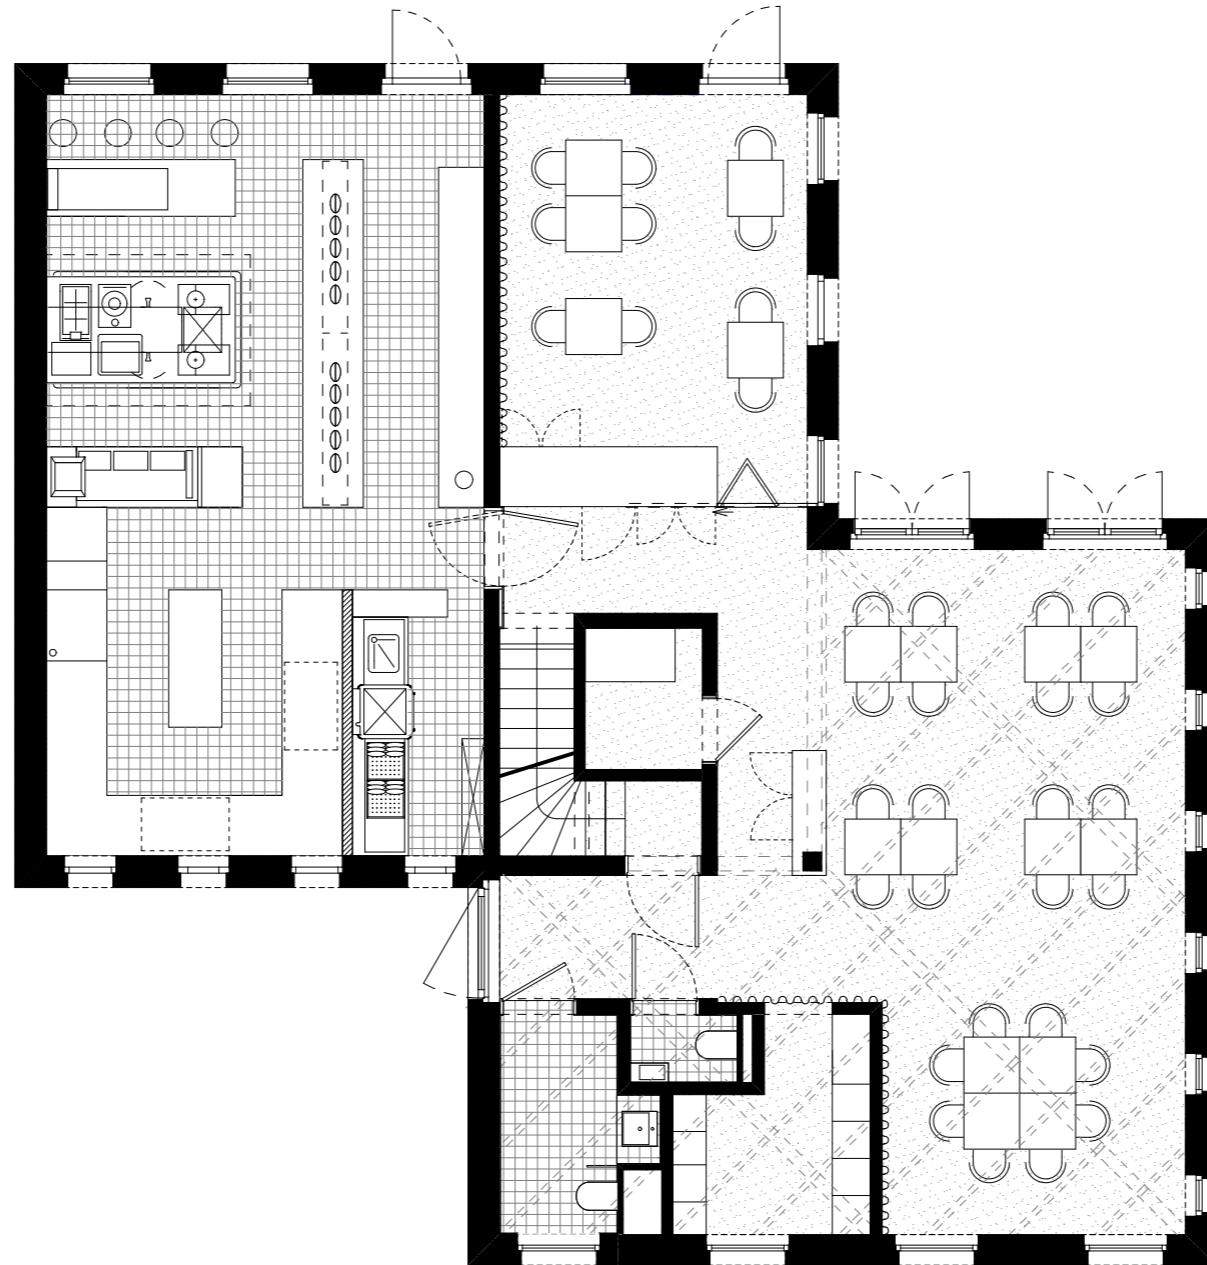

PLAN REZ JARDIN  
FORMAT A3  
ECHELLE 1/100

0 0,5 2,5(m)

